
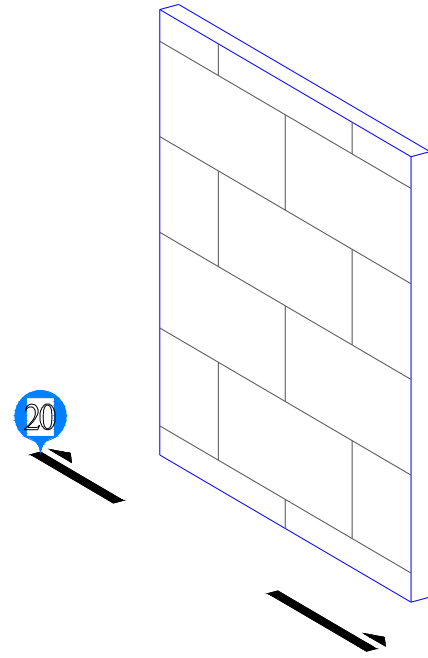
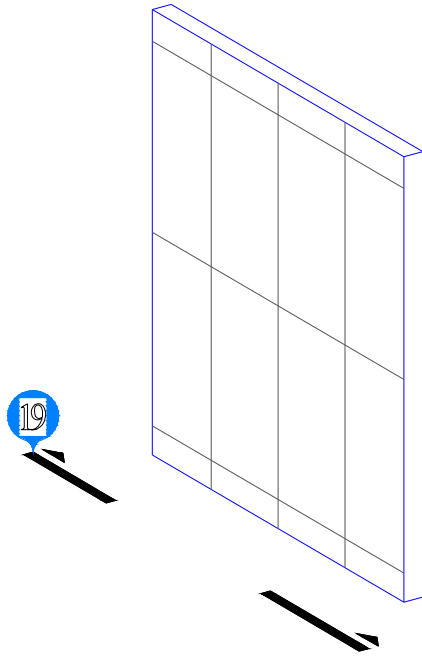
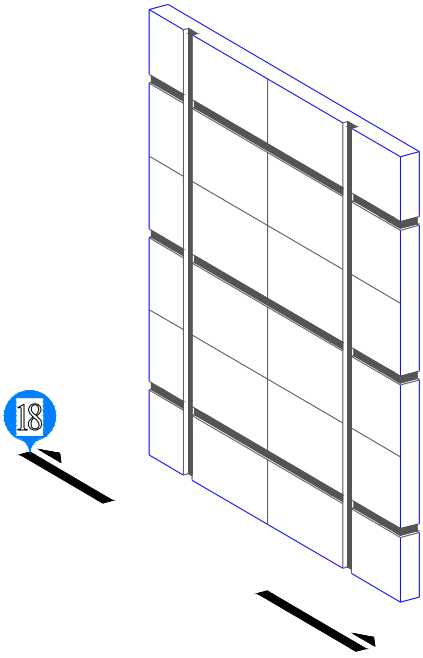


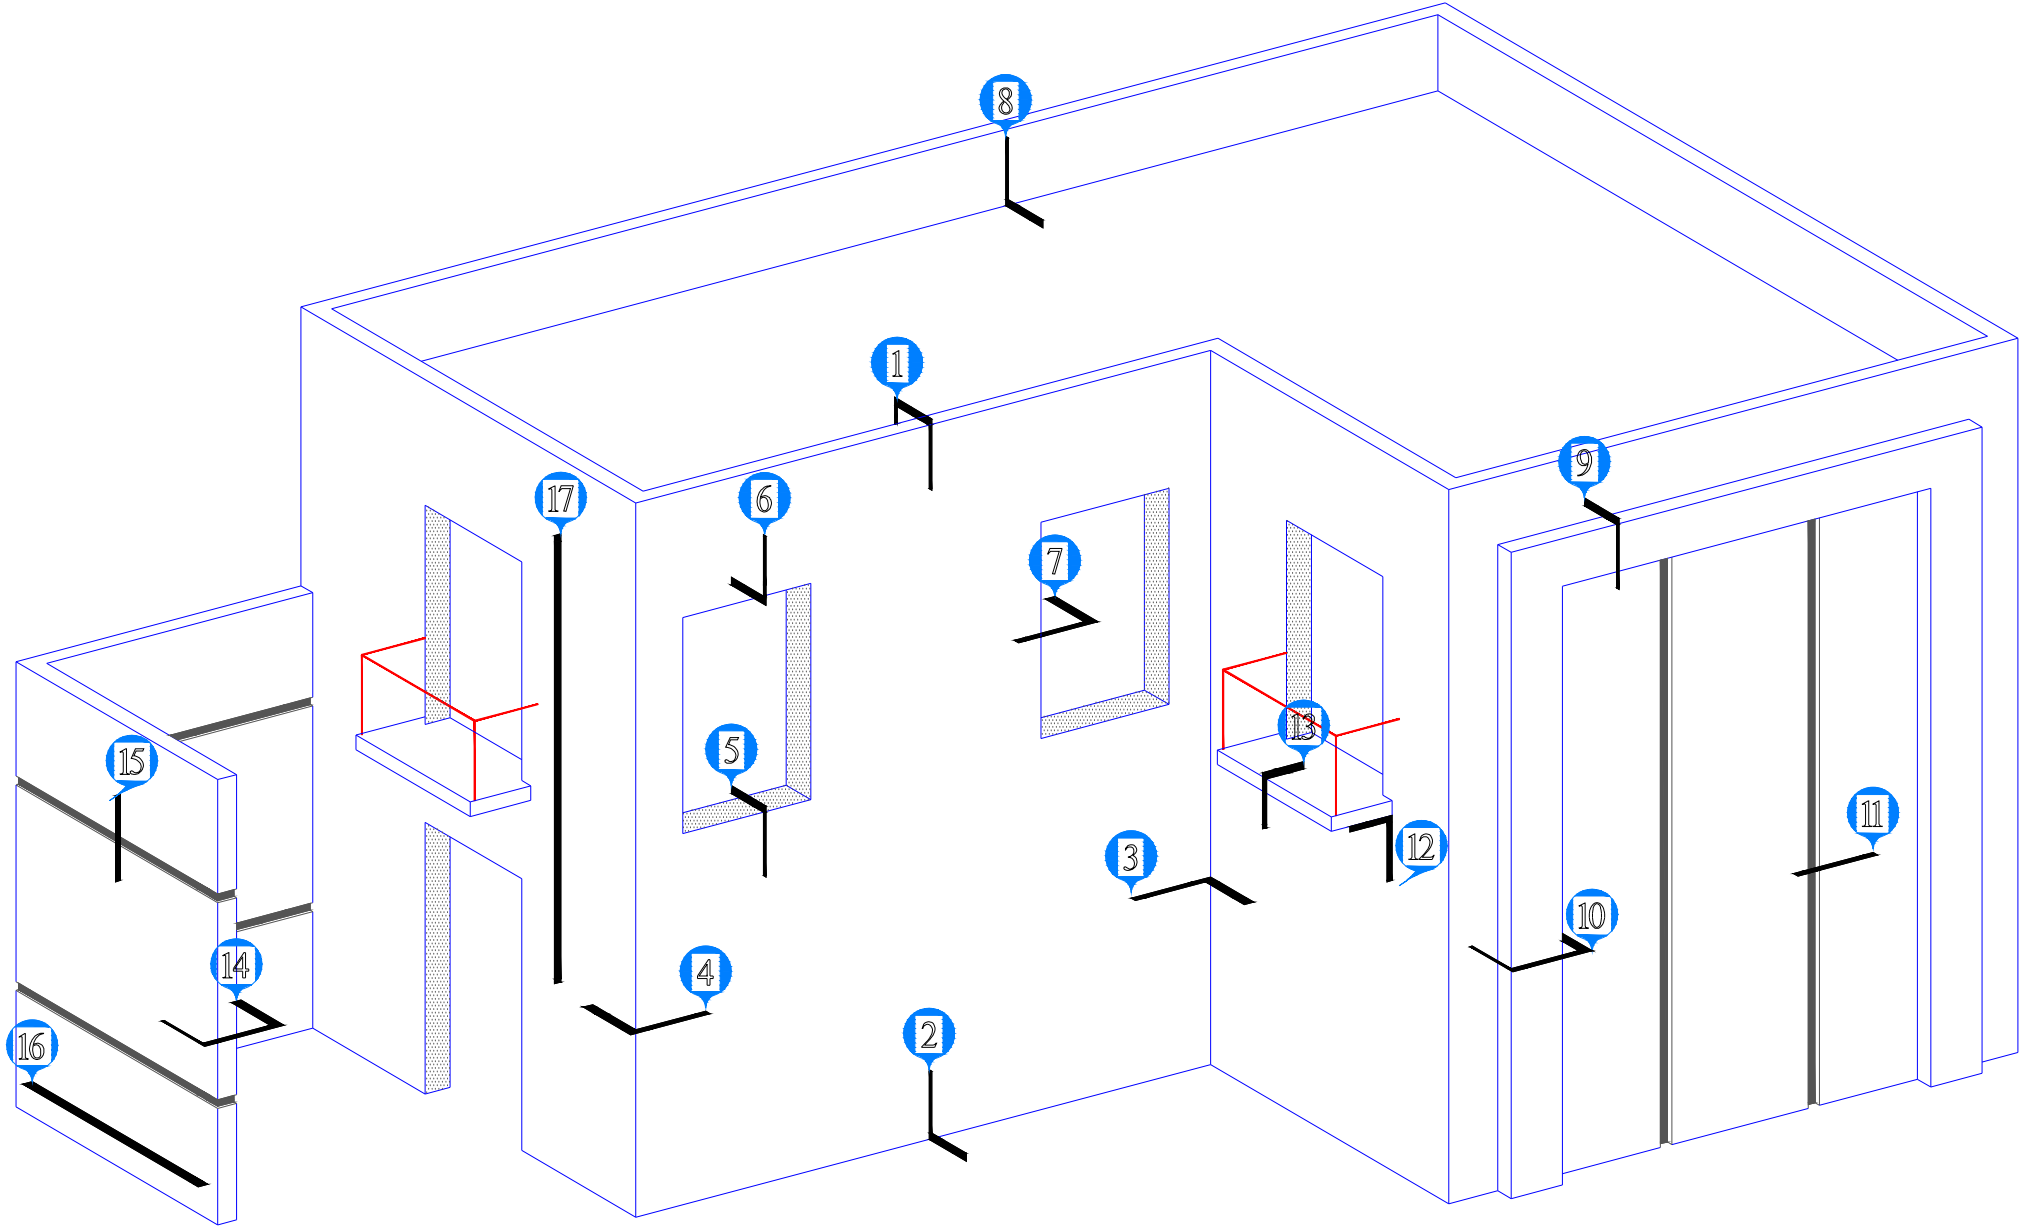


RAIL SYSTEM KEY

DETAILS
1-20


TYPE

betonex

Sözeri Yapı Elemanları San. Tic. İth. İhr. Ltd. Şti.
Factory : Ankara-İzmir Road Turgutlu 8. Km
Manisa/Turkey
Tel: +90 212 276 62 62
Fax: +90 212 276 62 65
Mail: info@betonex.com.tr

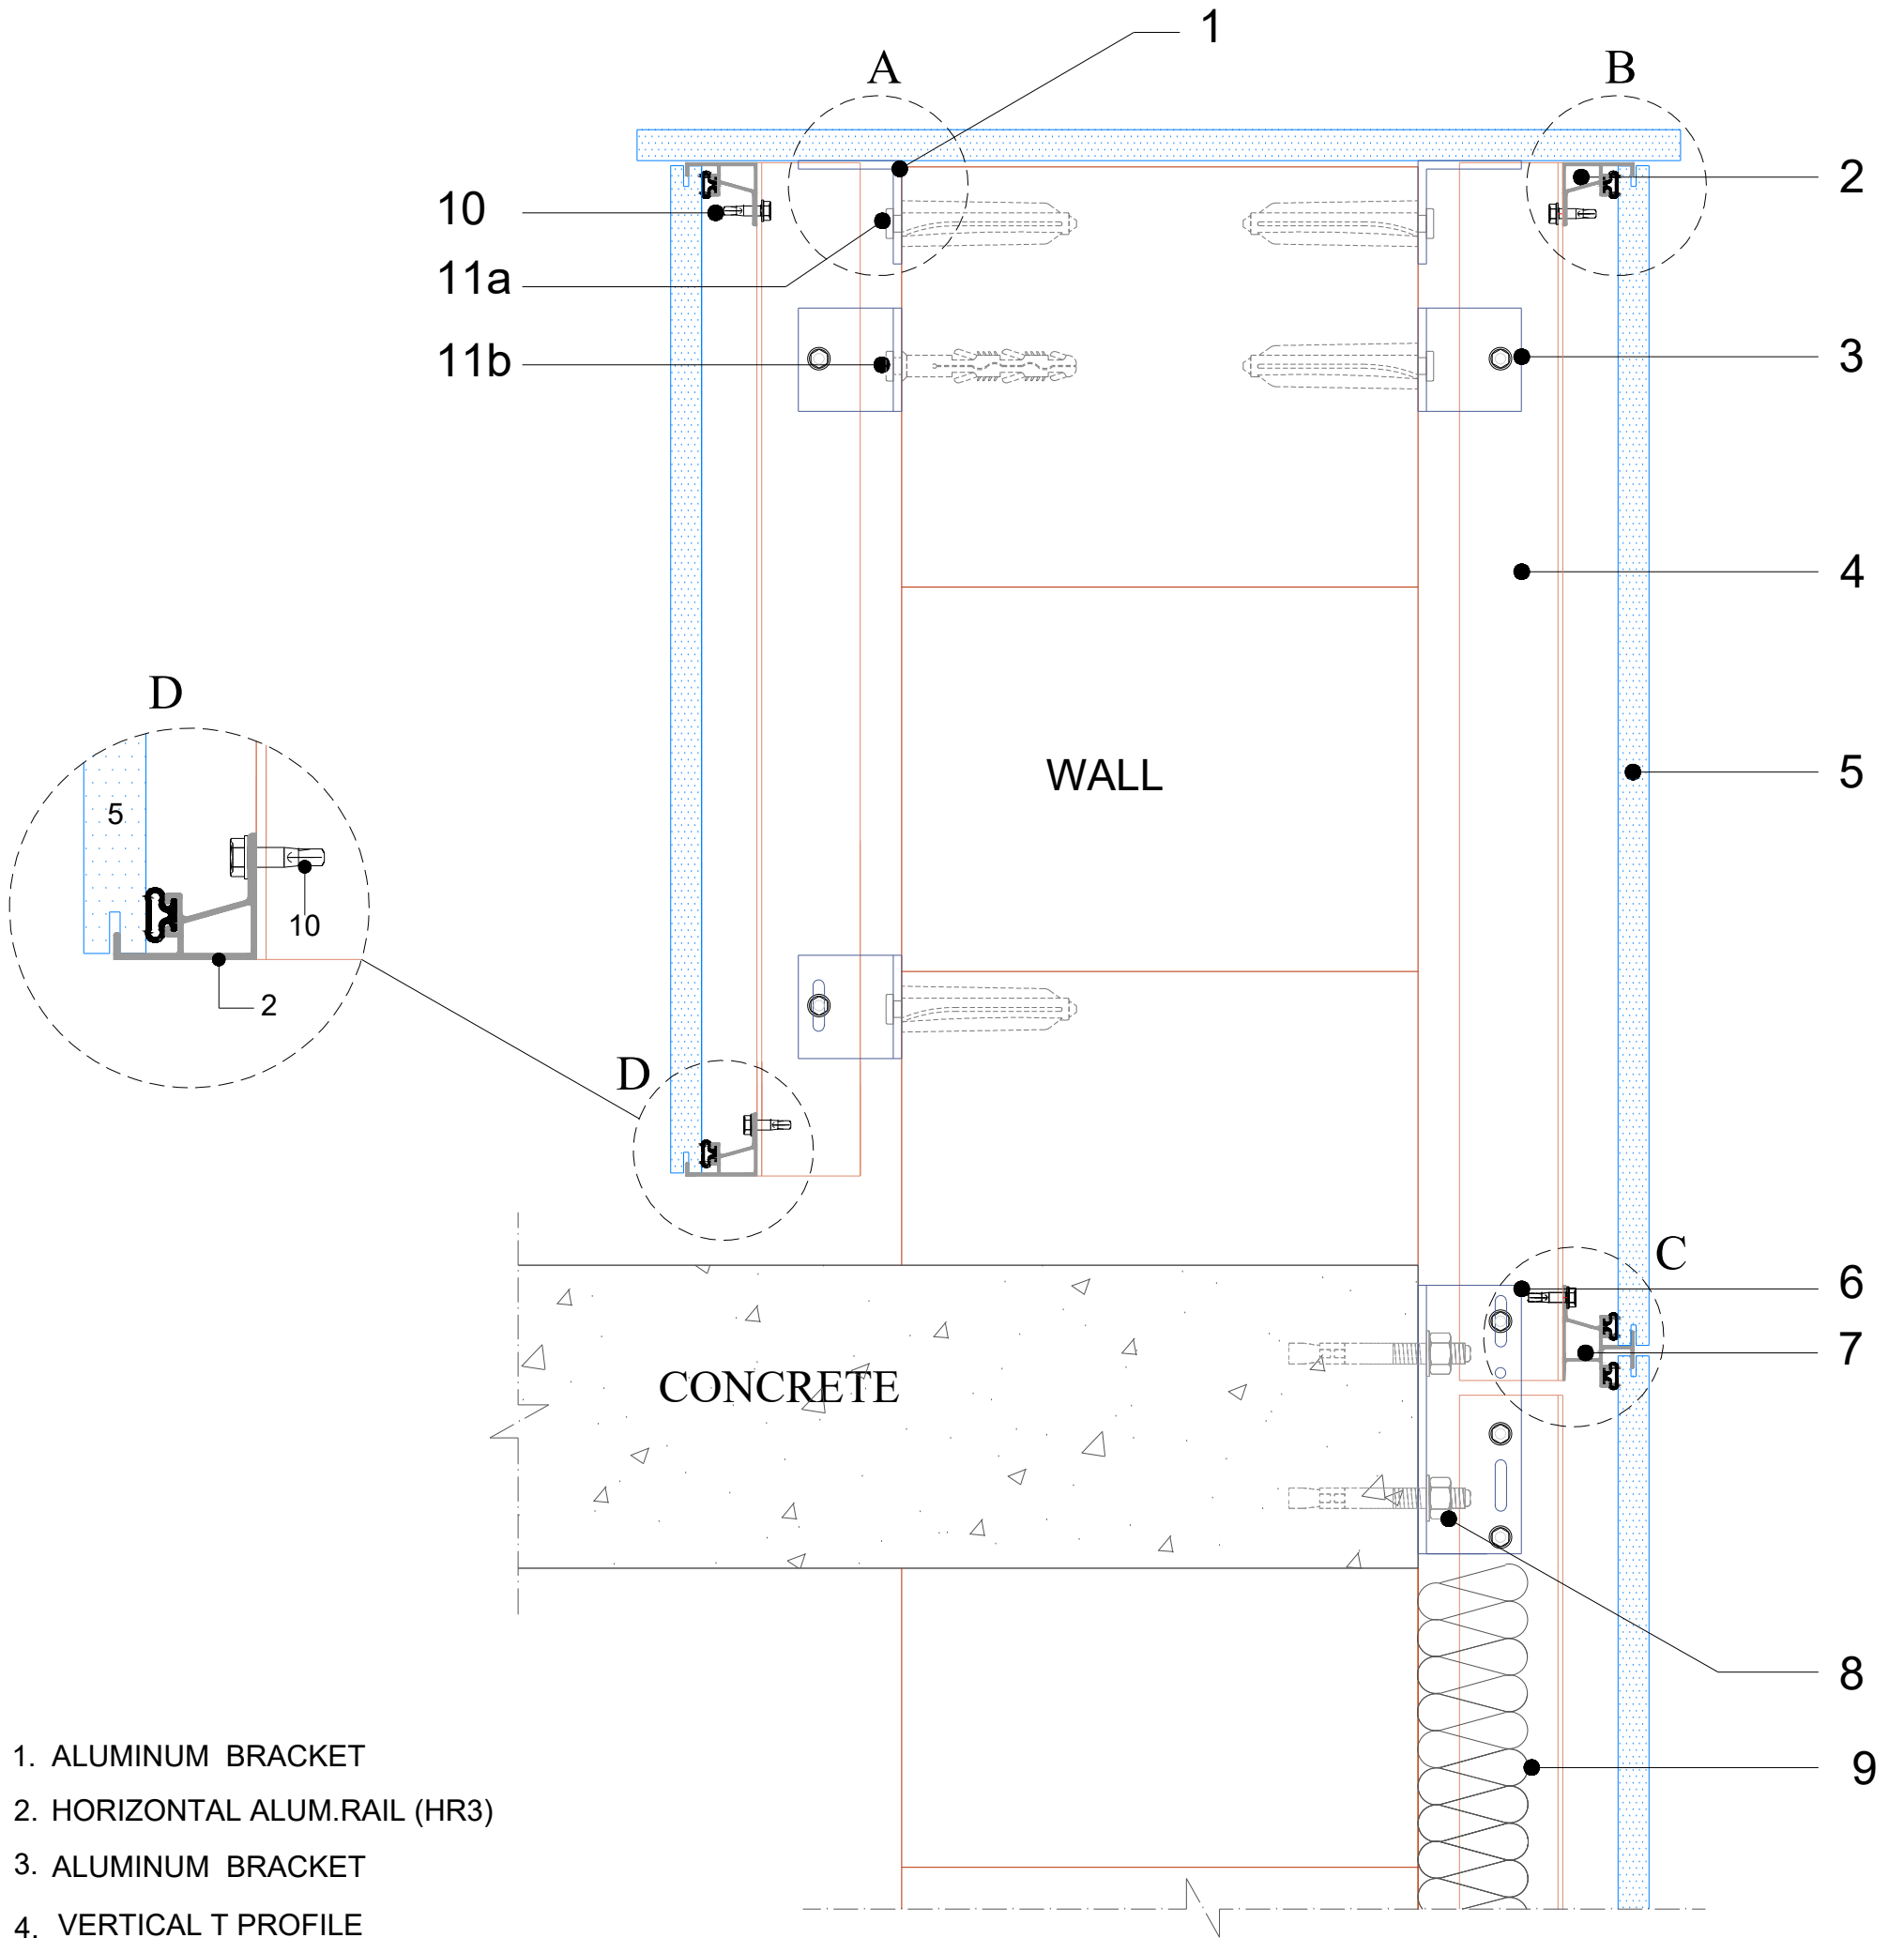

1. ALUMINUM BRACKET
2. HORIZONTAL ALUM.RAIL (HR3)
3. ALUMINUM BRACKET
4. VERTICAL T PROFILE
5. MARESTONE
6. ALUMINUM BRACKET
7. HORIZONTAL ALUM.RAIL (HR2)
8. CONCRETE ANCHOR
9. INSULATION LAYER
10. SELFDILLING SCREW
- 11a. BRICK ANCHOR
- 11b. AERATED CONCRETE BLOCK ANCHOR

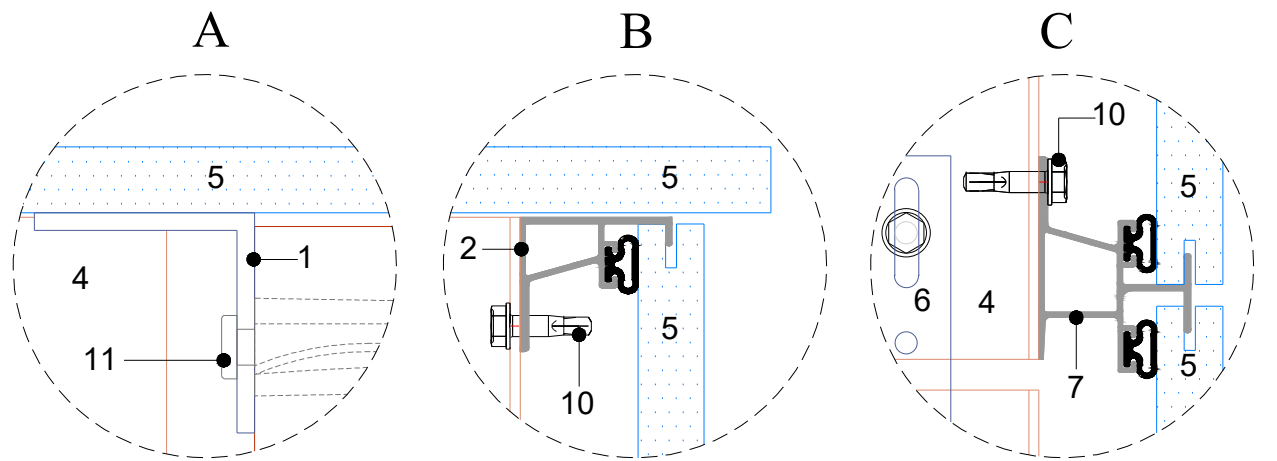

RAIL SYSTEM

DETAILS




1

TYPE

-

betonex

Sözeri Yapı Elemanları San. Tic. İth. İhr. Ltd. Şti.
Factory : Ankara-İzmir Road Turgutlu 8. Km
Manisa/Turkey
Tel: +90 212 276 62 62
Fax: +90 212 276 62 65
Mail: info@betonex.com.tr

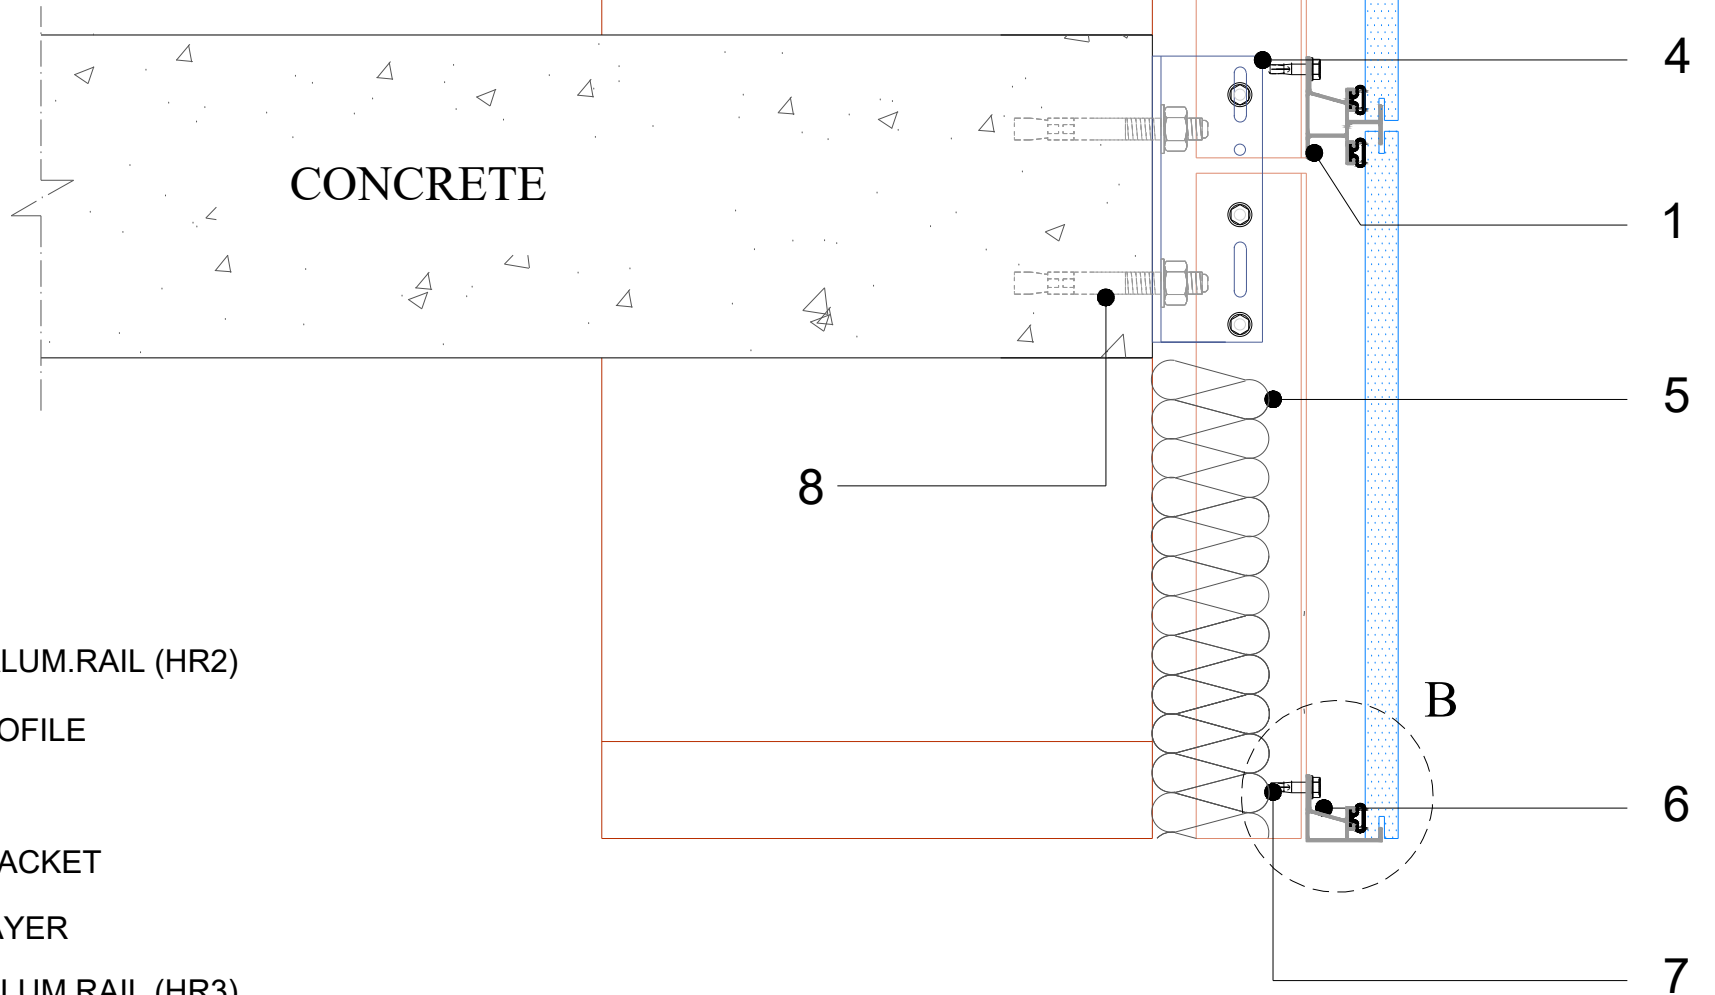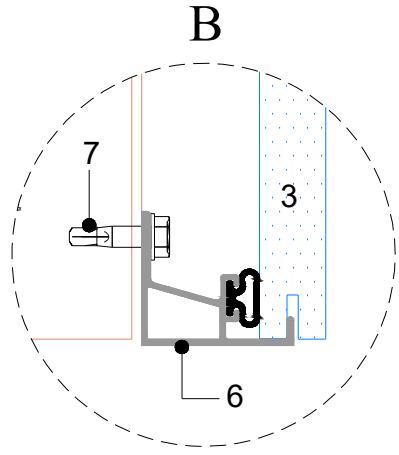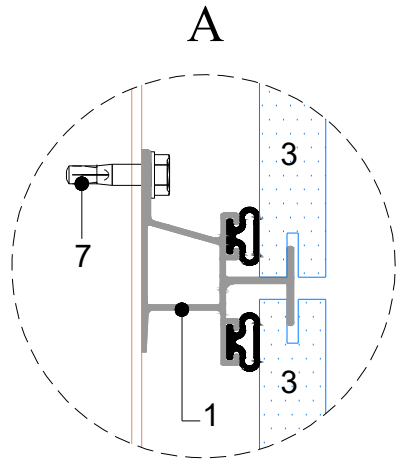

1. HORIZONTAL ALUM.RAIL (HR2)
2. VERTICAL T PROFILE
3. MARESTONE
4. ALUMINUM BRACKET
5. INSULATION LAYER
6. HORIZONTAL ALUM.RAIL (HR3)
7. SELFDRILLING SCREW
8. CONCRETE ANCHOR

RAIL SYSTEM

DETAILS

2

TYPE

-

betonex


Sözeri Yapı Elemanları San. Tic. İth. İhr. Ltd. Şti.
Factory : Ankara-İzmir Road Turgutlu 8. Km
Manisa/Turkey
Tel: +90 212 276 62 62
Fax: +90 212 276 62 65
Mail: info@betonex.com.tr

WALL

A

A

1. CORNER PROFILE
2. VERTICAL T PROFILE
3. ALUMINUM BRACKET
4. HORIZONTAL ALUM.RAIL (HR2)
5. MARESTONE
6. BRICK ANCHOR
7. SELFDRILLING SCREW
8. INSULATION LAYER

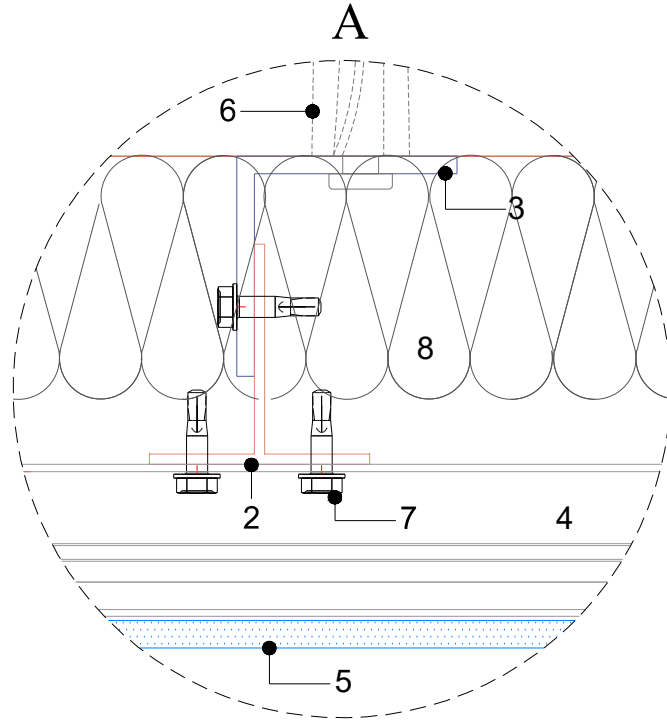

RAIL
SYSTEM

DETAILS


3

TYPE

-

betonex

Sözeri Yapı Elemanları San. Tic. İth. İhr. Ltd. Şti.
Factory : Ankara-İzmir Road Turgutlu 8. Km
Manisa/Turkey
Tel: +90 212 276 62 62
Fax: +90 212 276 62 65
Mail: info@betonex.com.tr

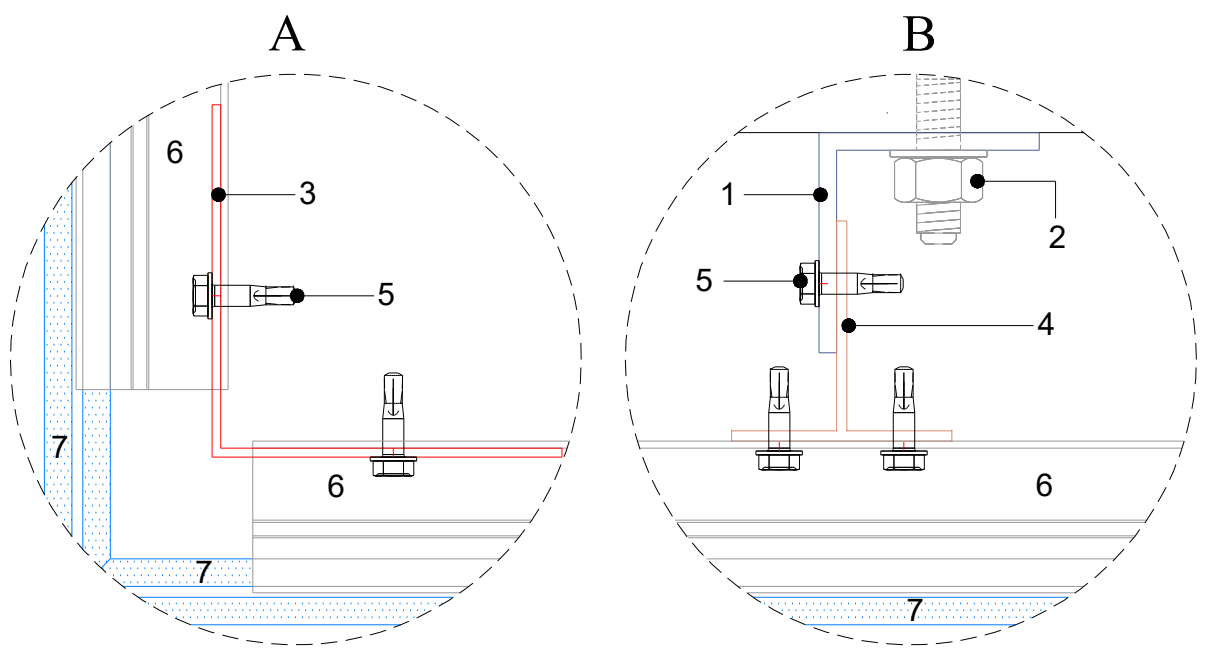




- # RAIL SYSTEM

4

11



Sözeri Yapı Elemanları San. Tic. İth. İhr. Ltd. Şti.
Factory : Ankara-İzmir Road Turgutlu 8. Km
Manisa/Turkey
Tel: +90 212 276 62 62
Fax: +90 212 276 62 65
Mail: info@betonex.com.tr

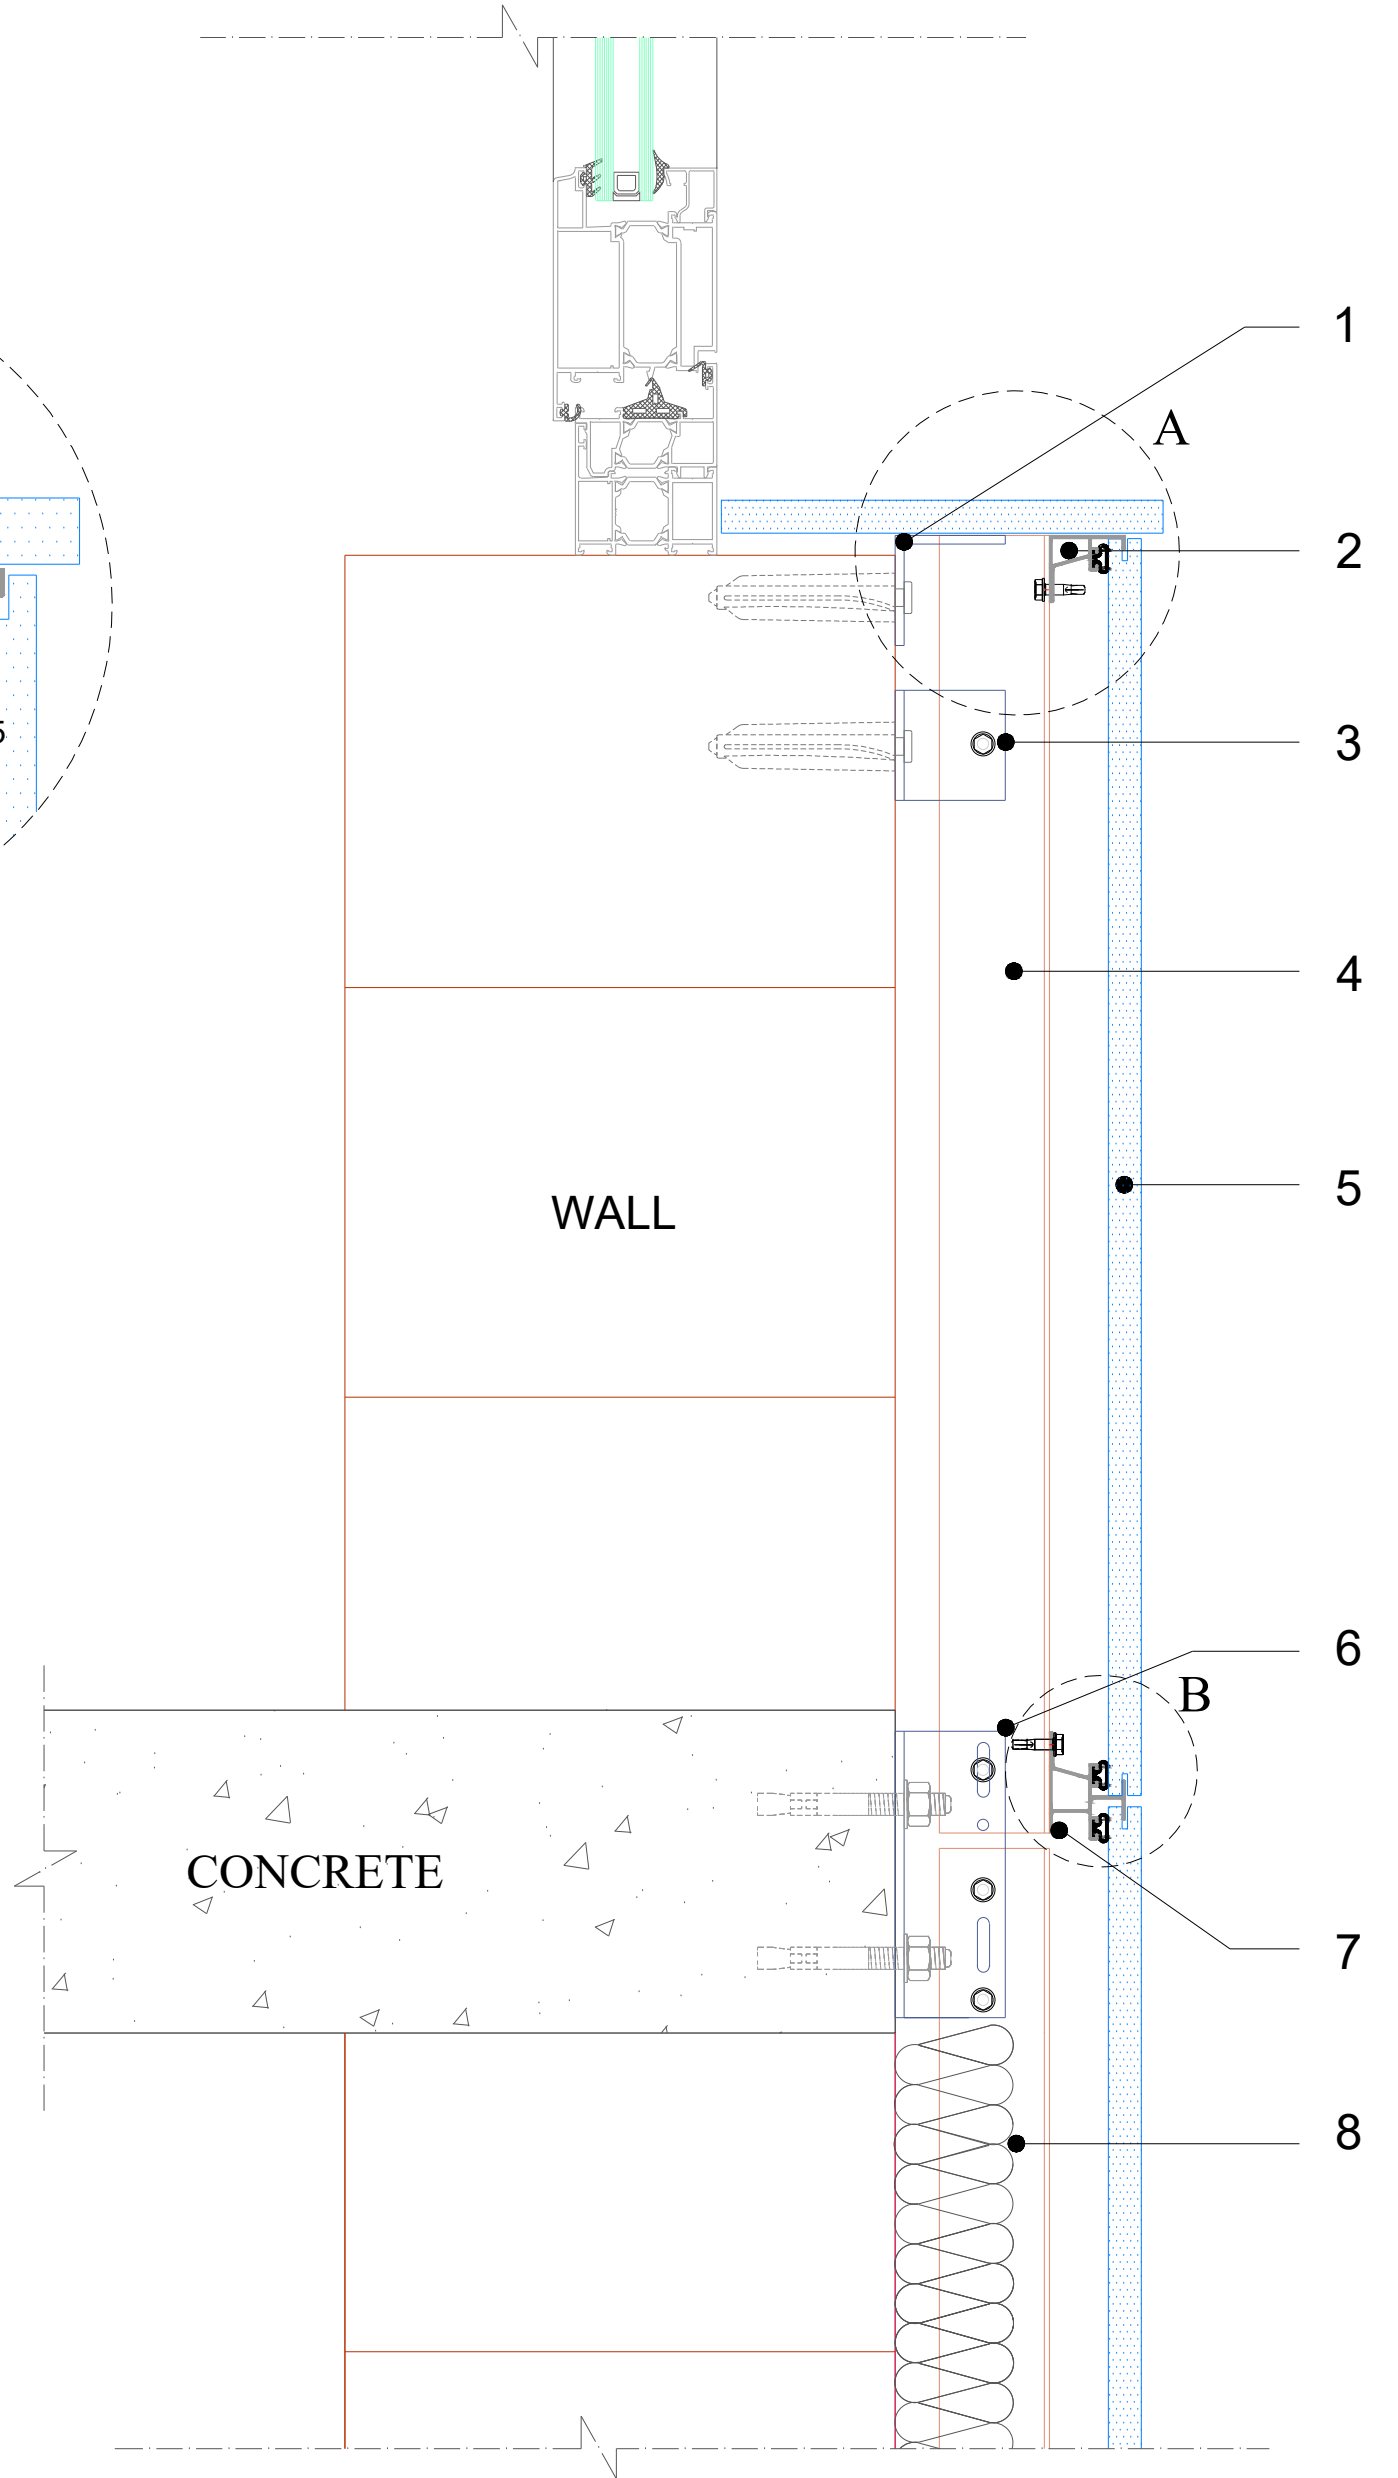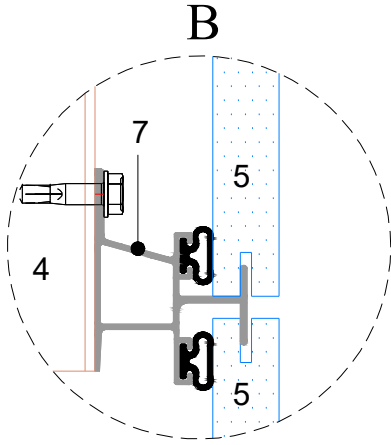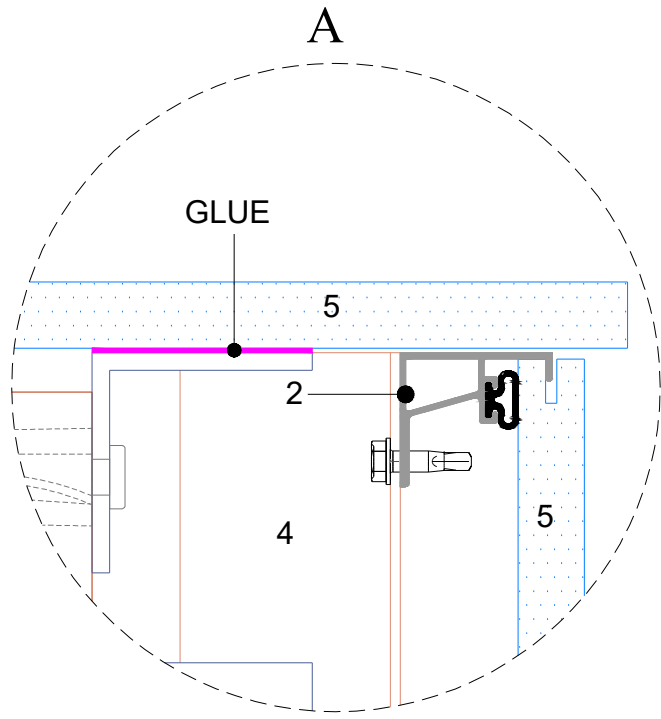

1. ALUMINUM BRACKET
2. HORIZONTAL ALUM.RAIL (HR3)
3. ALUMINUM BRACKET
4. VERTICAL T PROFILE
5. MARESTONE
6. ALUMINUM BRACKET
7. HORIZONTAL ALUM.RAIL (HR2)
8. INSULATION LAYER

RAIL SYSTEM

DETAILS


5

TYPE

-

betonex

Sözeri Yapı Elemanları San. Tic. İth. İhr. Ltd. Şti.
Factory : Ankara-İzmir Road Turgutlu 8. Km
Manisa/Turkey
Tel: +90 212 276 62 62
Fax: +90 212 276 62 65
Mail: info@betonex.com.tr

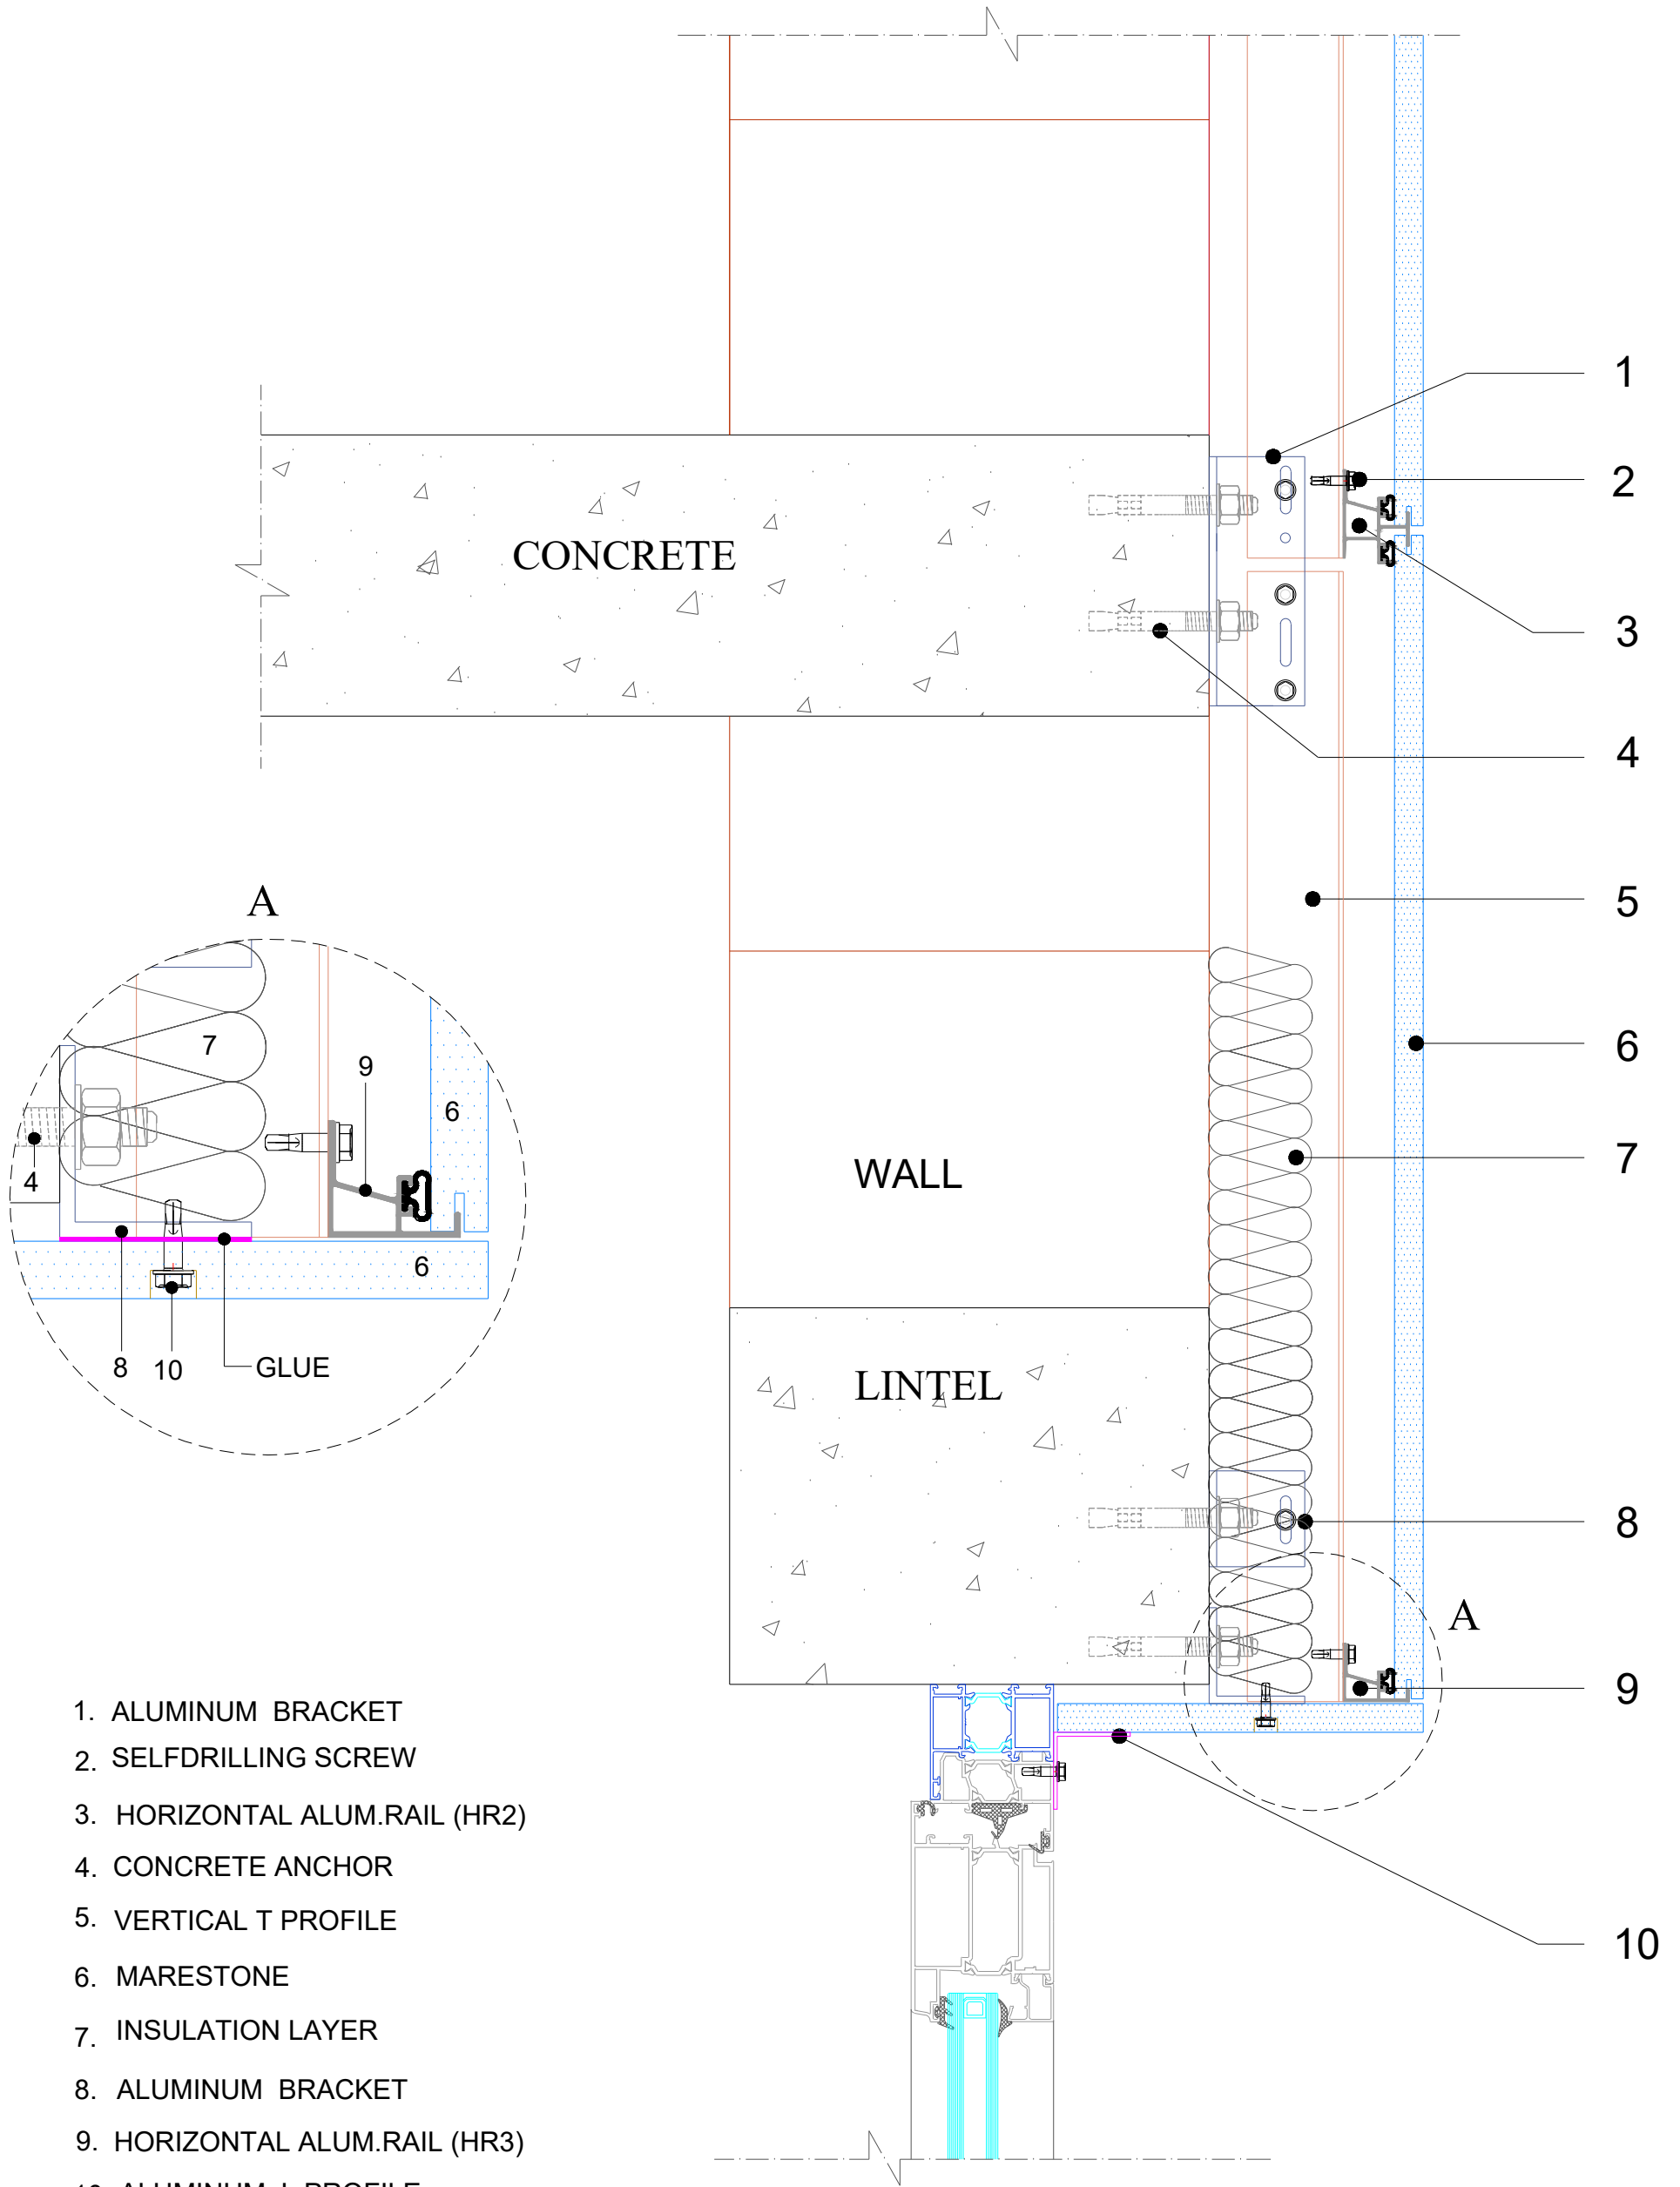

RAIL SYSTEM

DETAILS


6

TYPE


-

betonex

Sözeri Yapı Elemanları San. Tic. İth. İhr. Ltd. Şti.
Factory : Ankara-İzmir Road Turgutlu 8. Km
Manisa/Turkey
Tel: +90 212 276 62 62
Fax: +90 212 276 62 65
Mail: info@betonex.com.tr

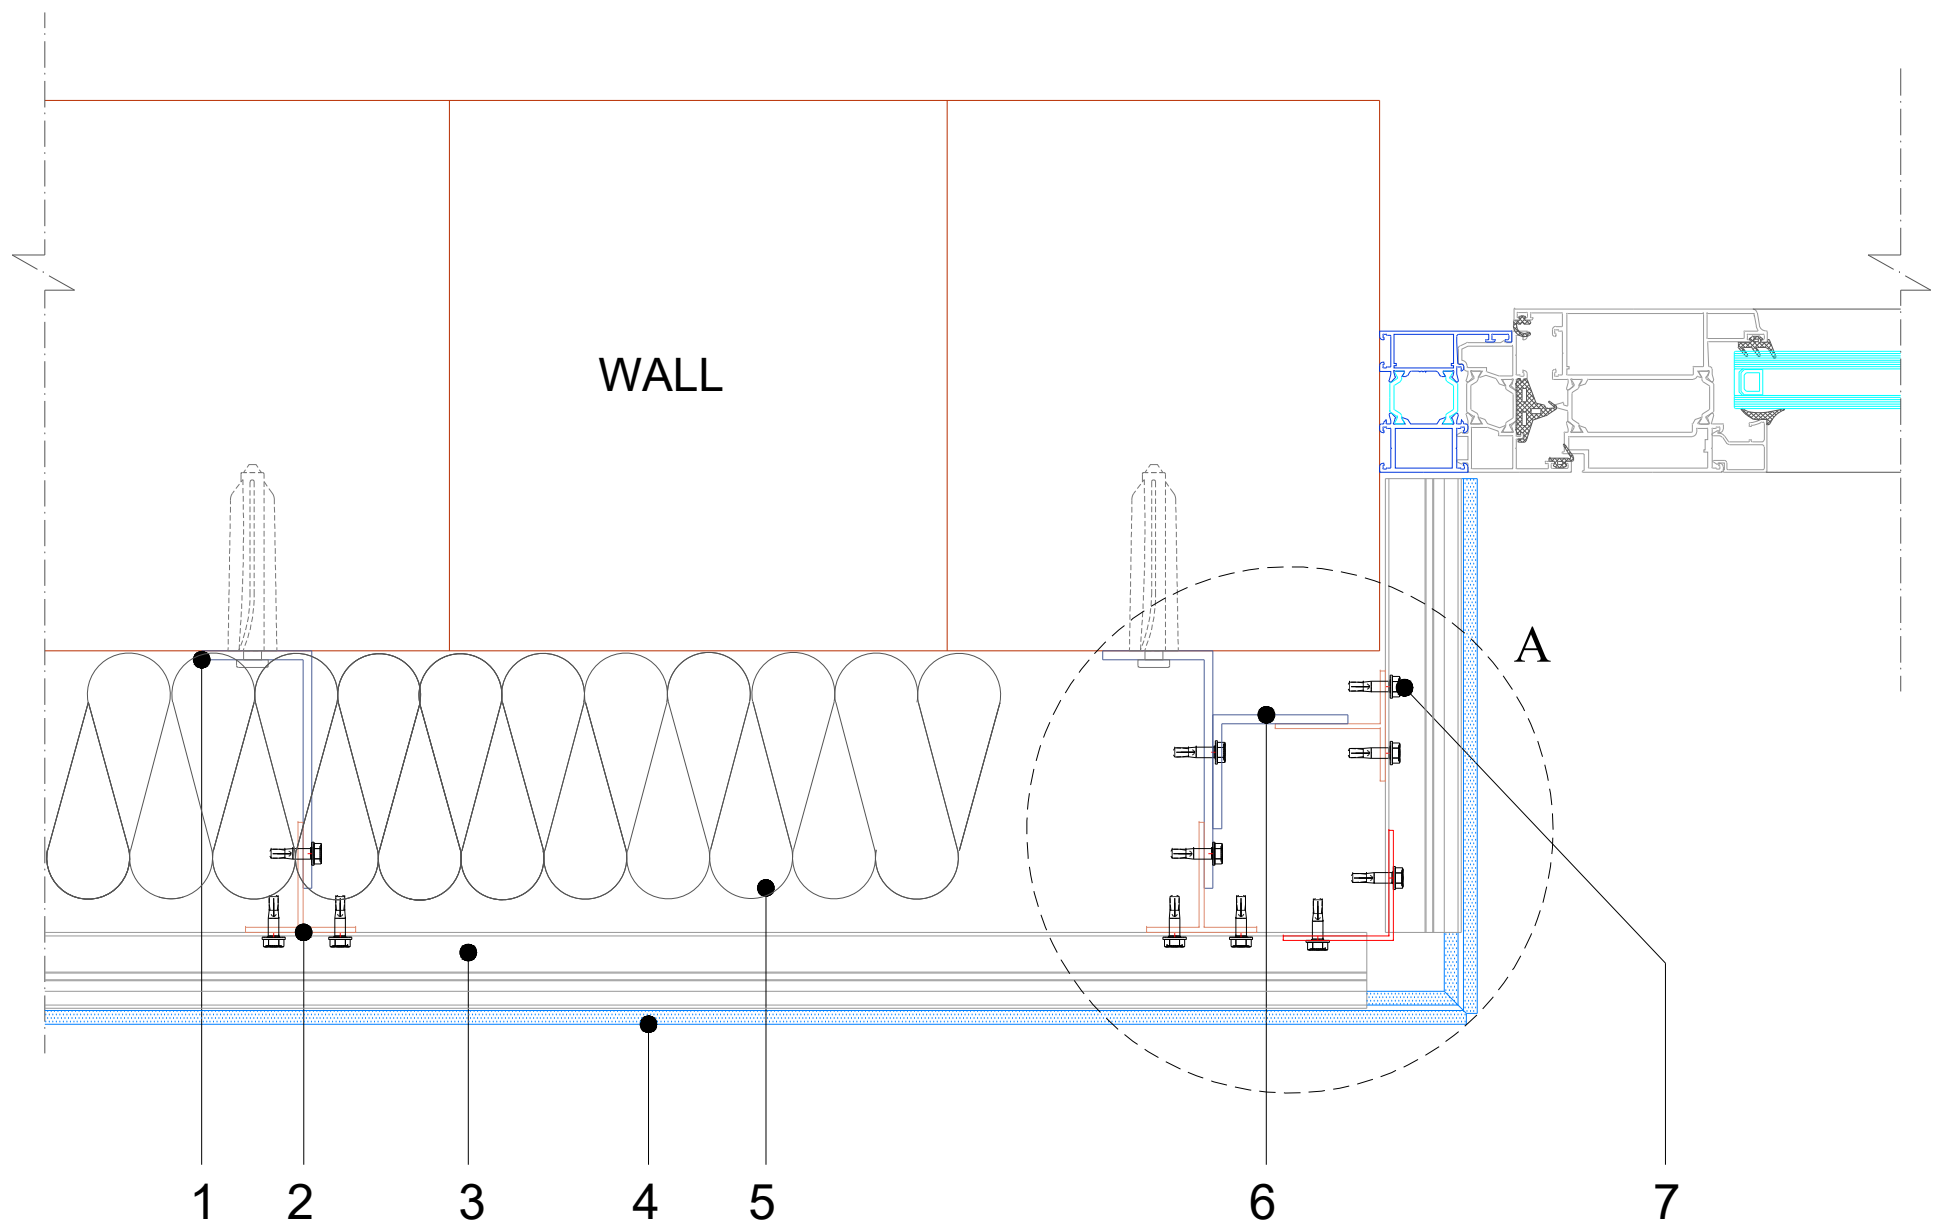

1. ALUMINUM BRACKET
2. VERTICAL T PROFILE
3. HORIZONTAL ALUM.RAIL (HR2)
4. MARESTONE
5. INSULATION LAYER
6. ALUMINUM L PROFILE
7. SELFDRILLING SCREW

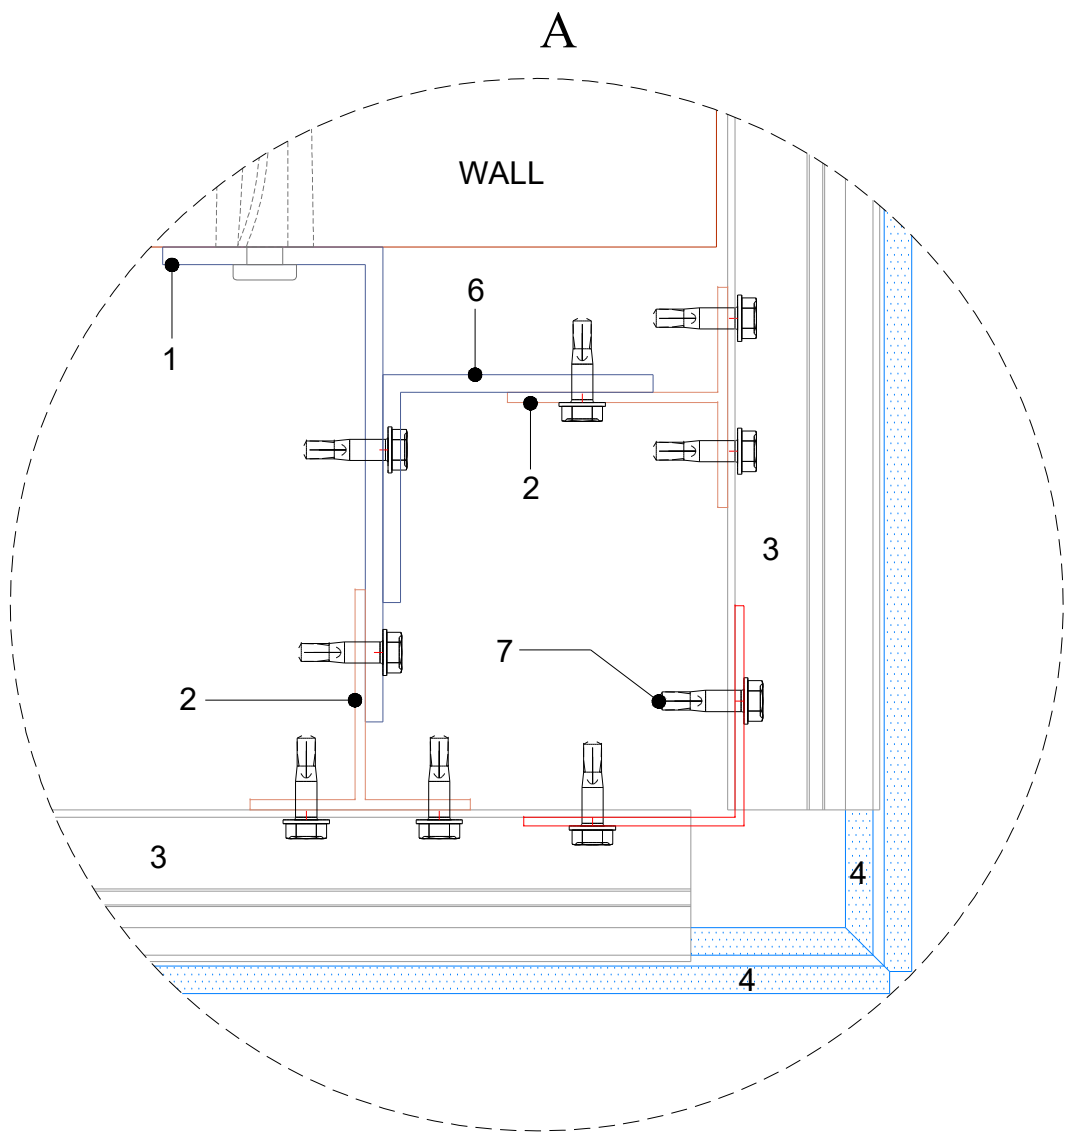

**RAIL
SYSTEM**

DETAILS


7

TYPE


A

betonex

Sözeri Yapı Elemanları San. Tic. İth. İhr. Ltd. Şti.
Factory : Ankara-İzmir Road Turgutlu 8. Km
Manisa/Turkey
Tel: +90 212 276 62 62
Fax: +90 212 276 62 65
Mail: info@betonex.com.tr

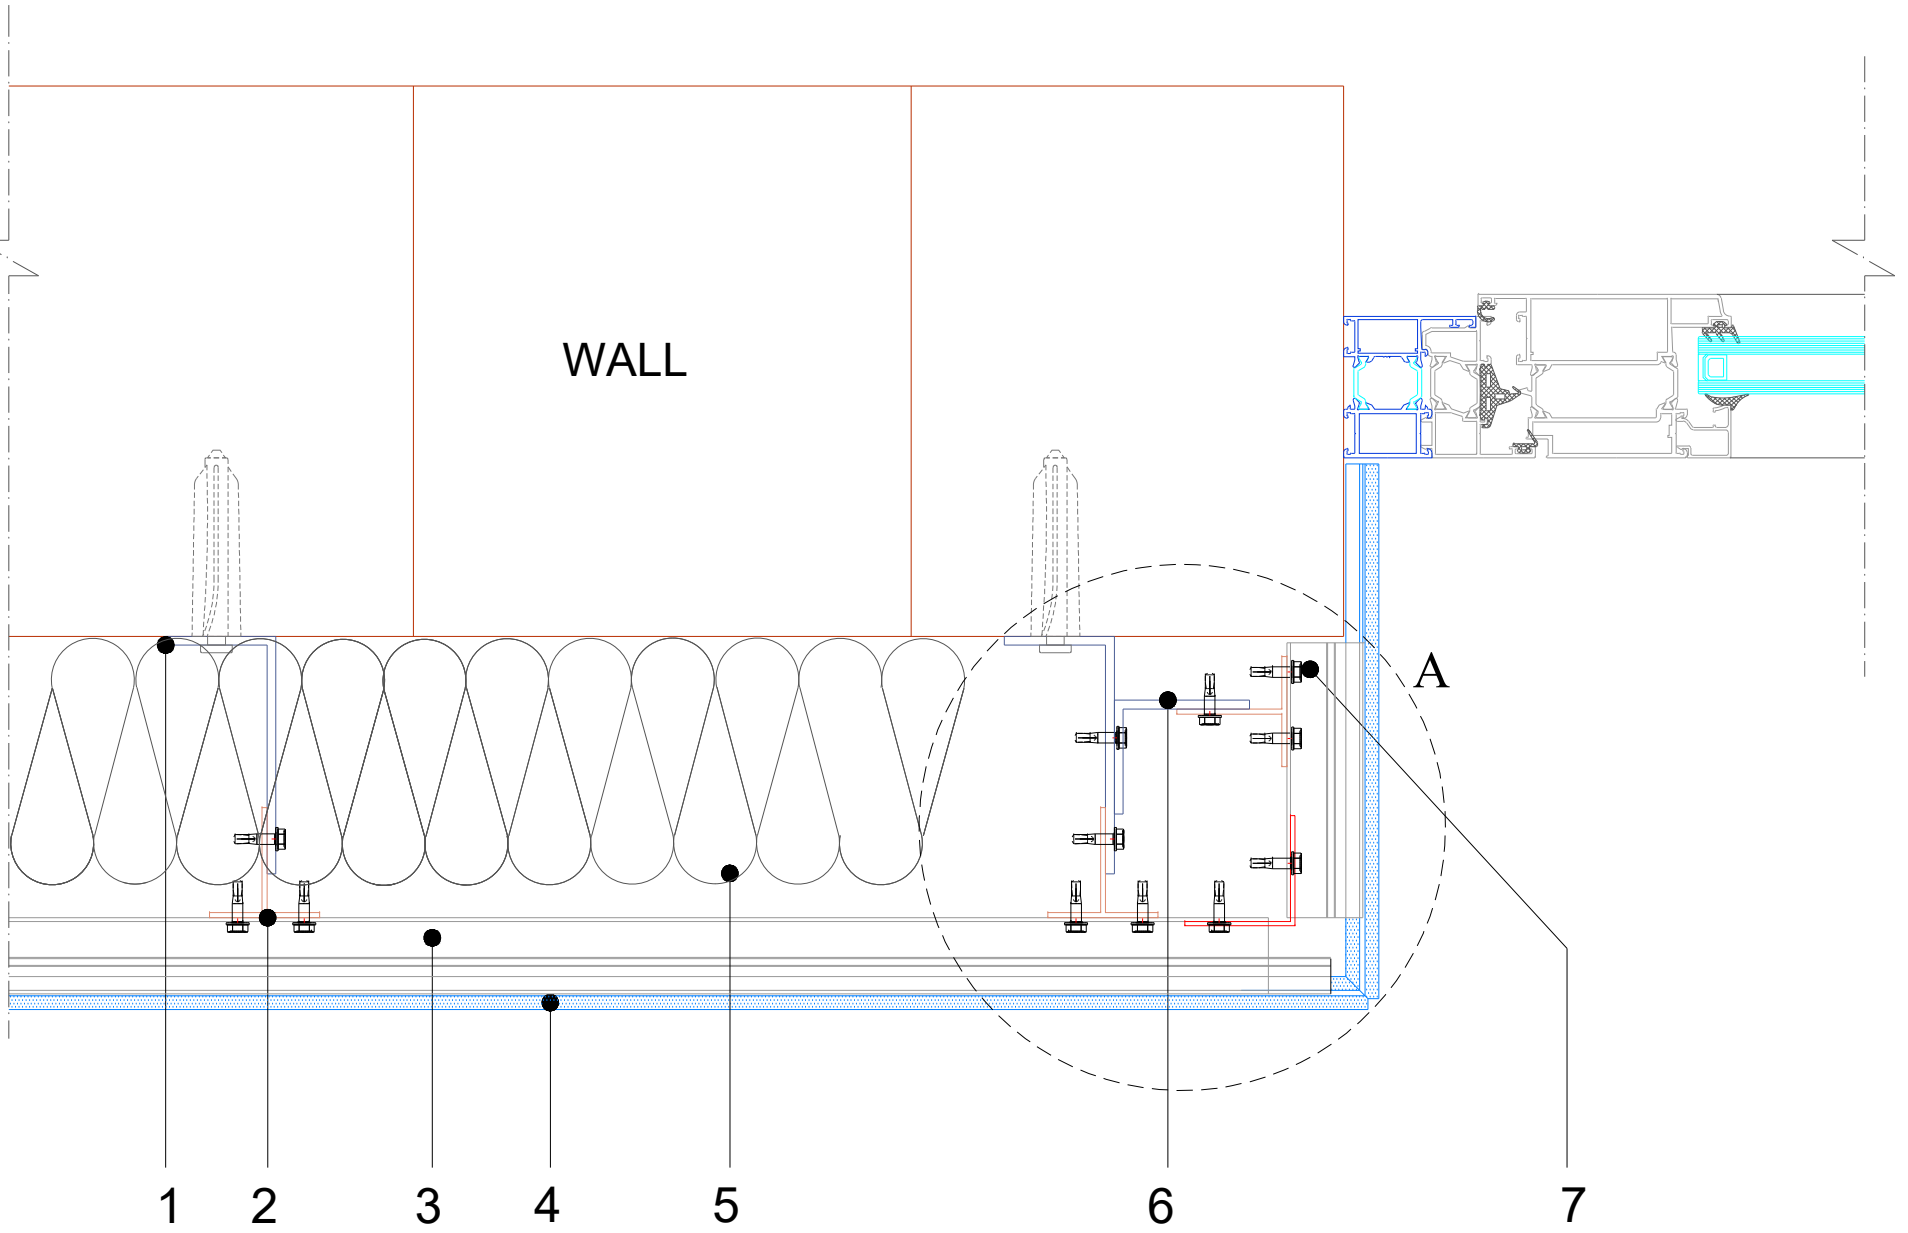

1. ALUMINUM BRACKET
2. VERTICAL T PROFILE
3. HORIZONTAL ALUM.RAIL
4. MARESTONE
5. INSULATION LAYER
6. ALUMINYUM L PROFIL
7. SELFDRILLING SCREW

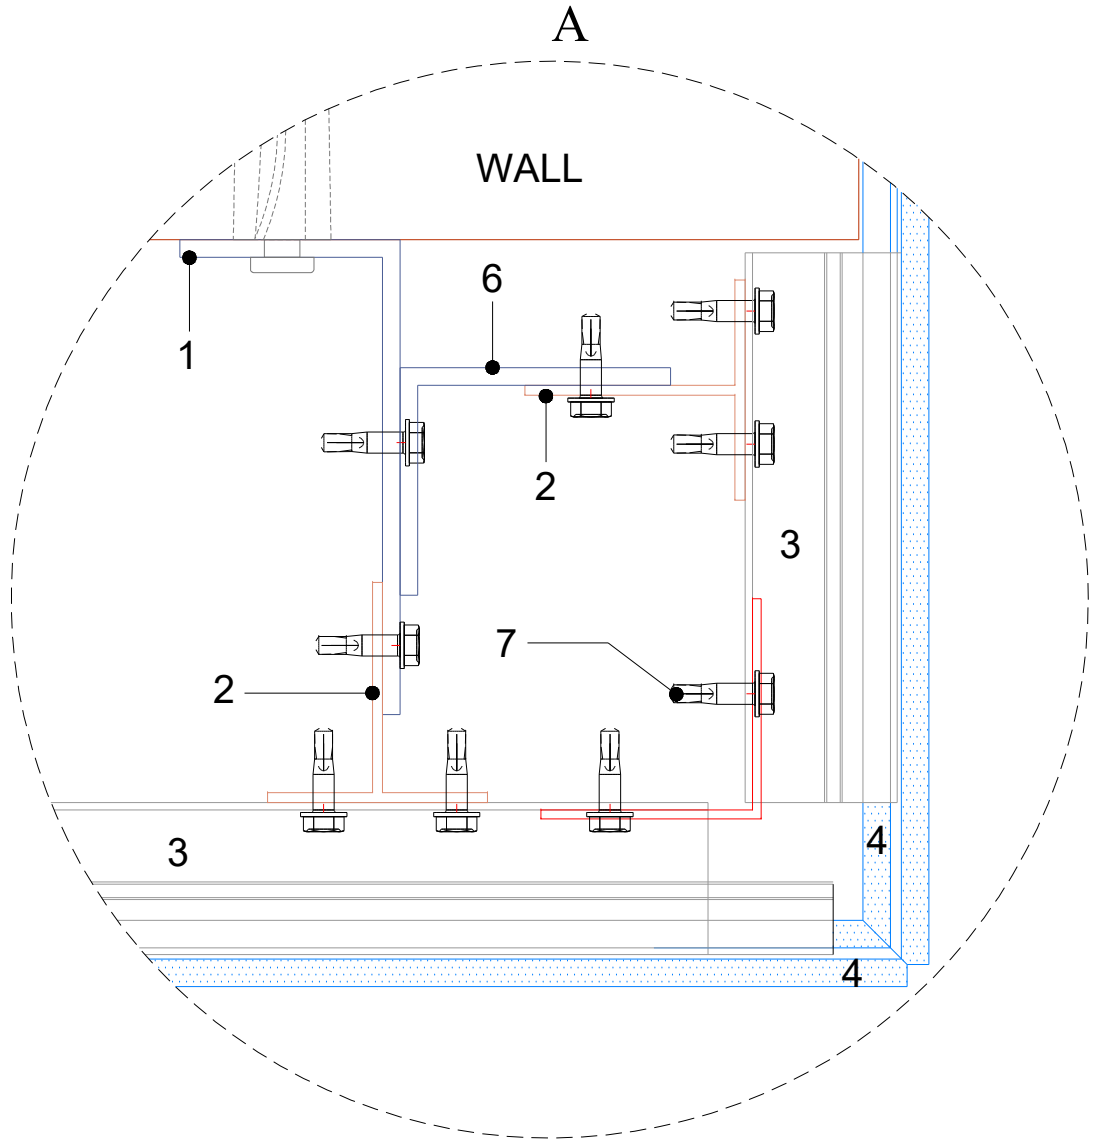

**RAIL
SYSTEM**

DETAILS


7

TYPE

B

betonex

Sözeri Yapı Elemanları San. Tic. İth. İhr. Ltd. Şti.
Factory : Ankara-İzmir Road Turgutlu 8. Km
Manisa/Turkey
Tel: +90 212 276 62 62
Fax: +90 212 276 62 65
Mail: info@betonex.com.tr

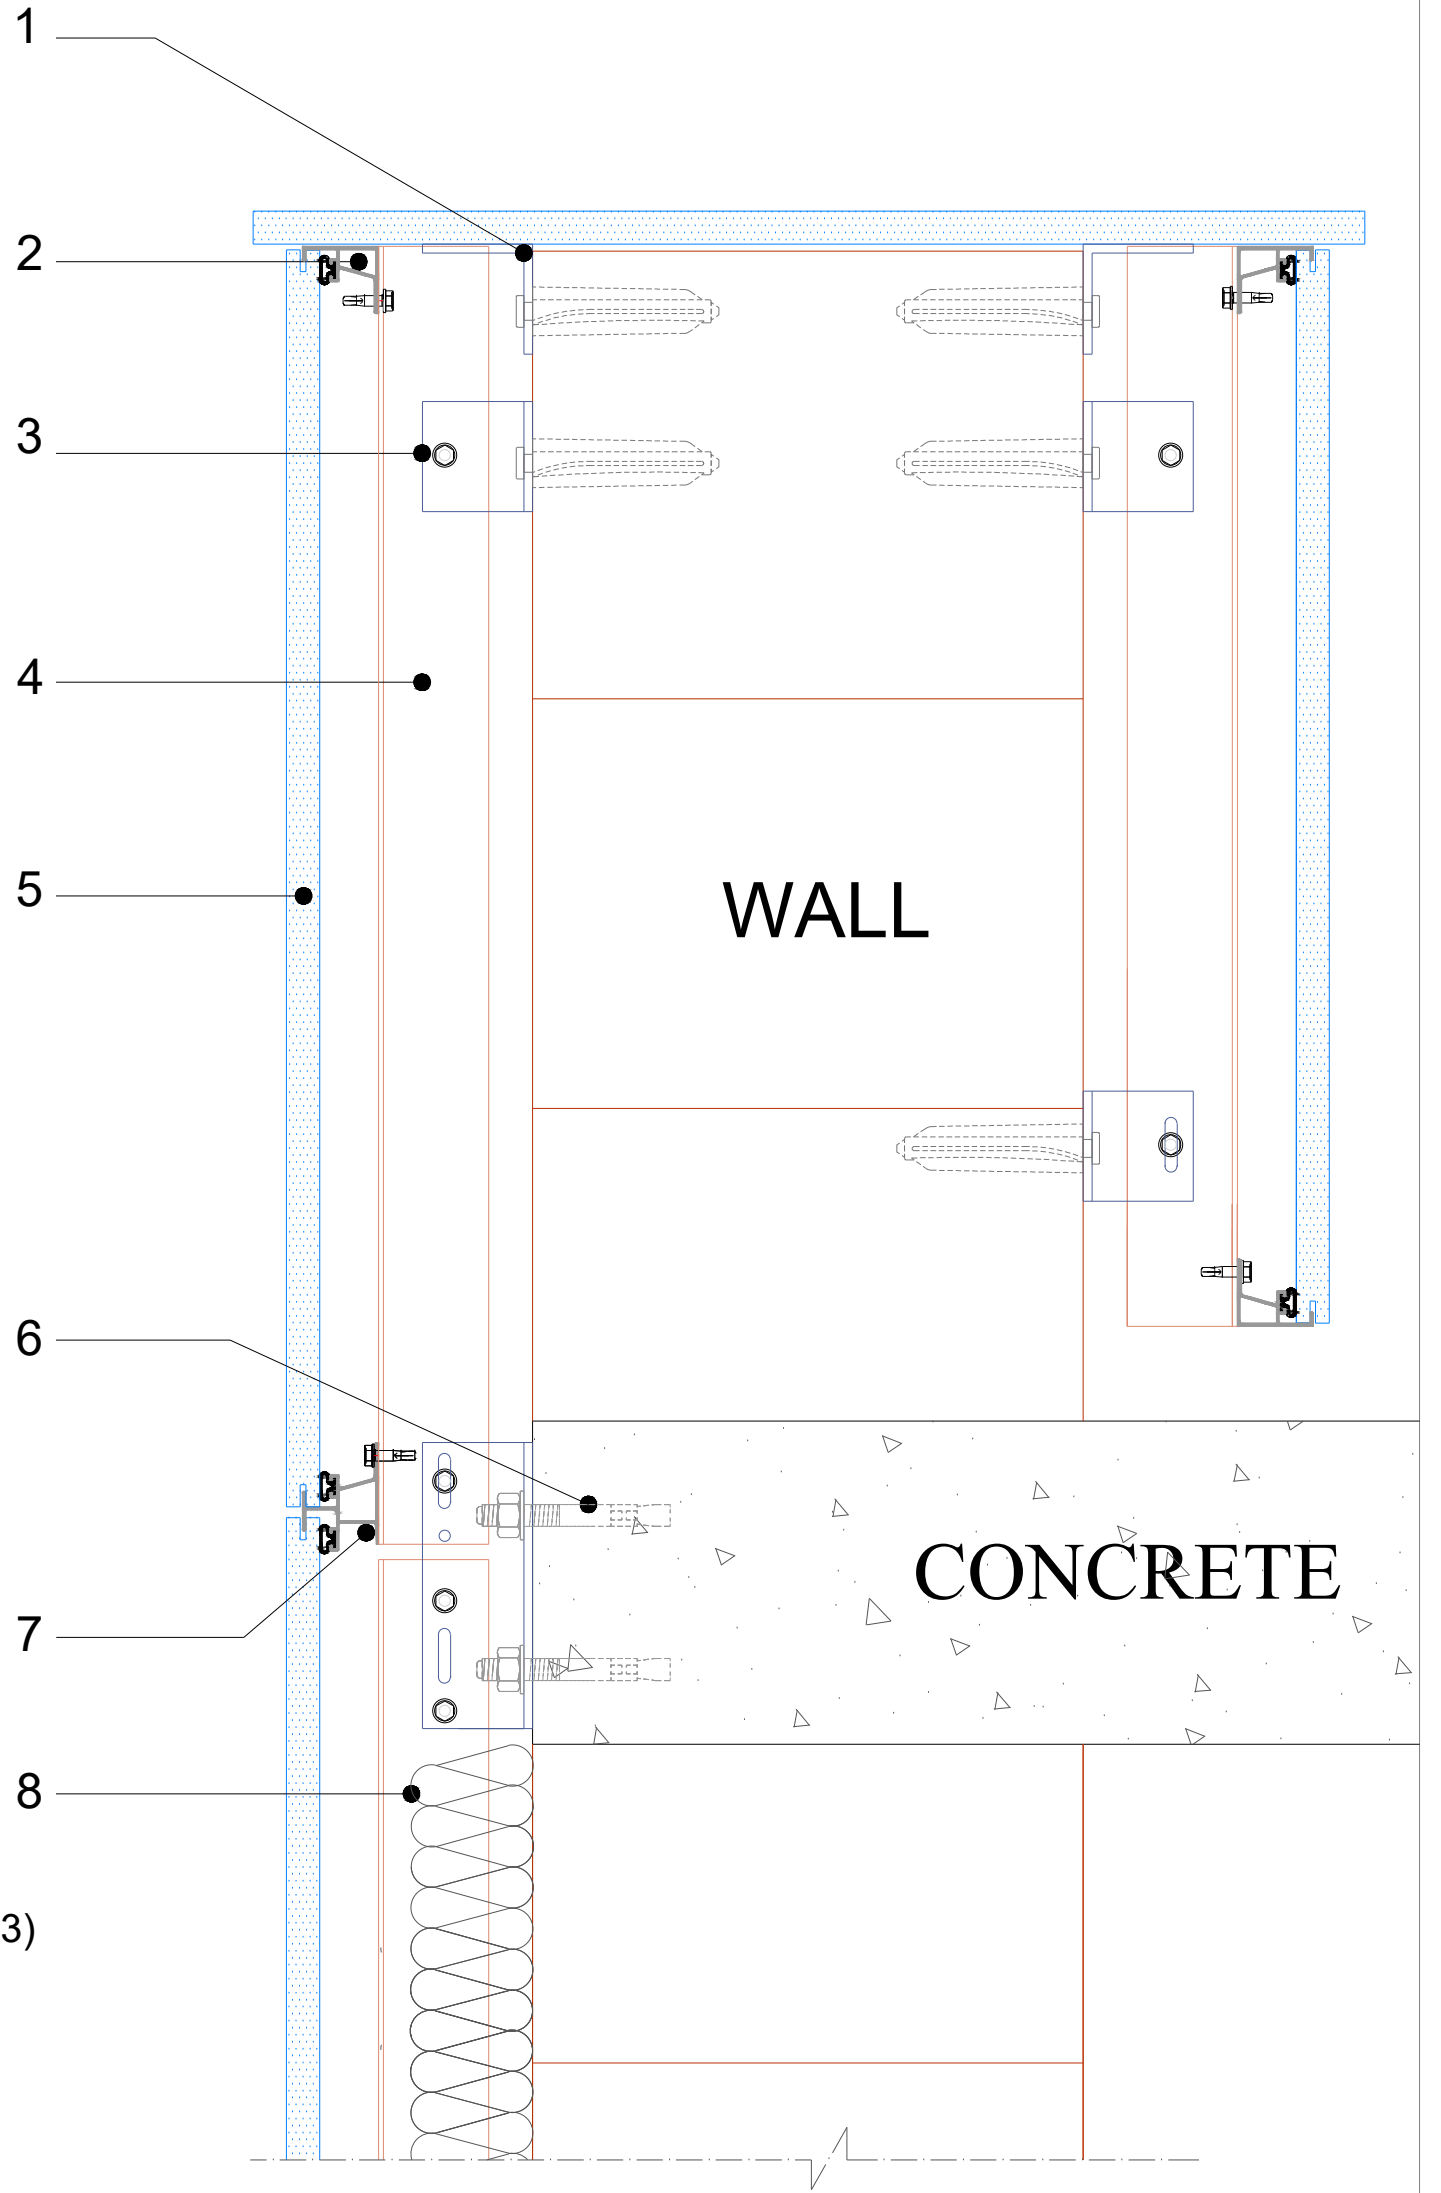

1. ALUMINUM BRACKET
2. HORIZONTAL ALUM. RAIL (HR3)
3. ALUMINUM BRACKET
4. VERTICAL T PROFILE
5. MARESTONE
6. CONCRETE ANCHOR
7. HORIZONTAL ALUM. RAIL (HR2)
8. INSULATION LAYER

RAIL SYSTEM

DETAILS


8

TYPE



-

betonex

Sözeri Yapı Elemanları San. Tic. İth. İhr. Ltd. Şti.
Factory : Ankara-İzmir Road Turgutlu 8. Km
Manisa/Turkey
Tel: +90 212 276 62 62
Fax: +90 212 276 62 65
Mail: info@betonex.com.tr

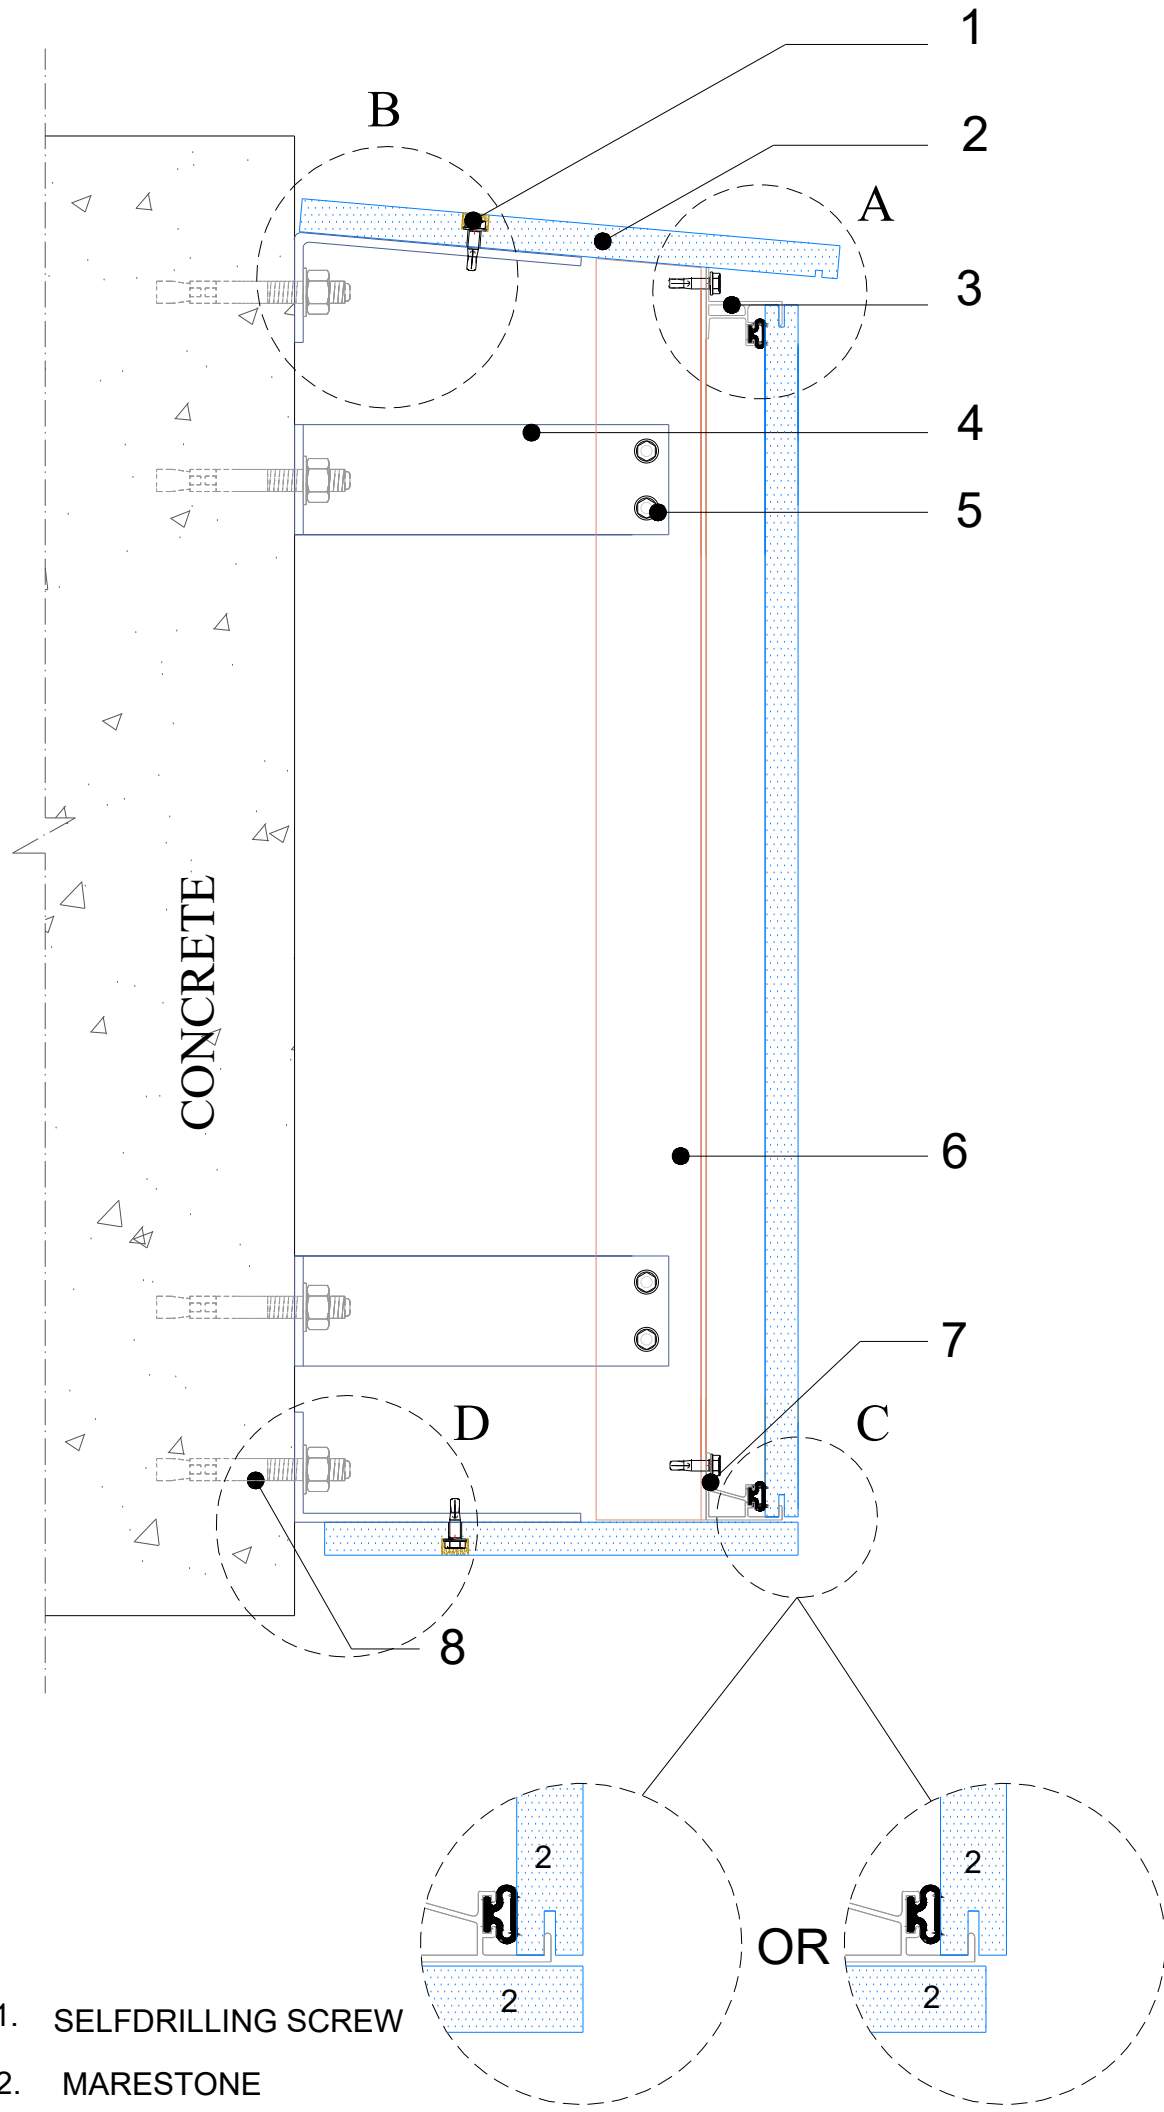

1. SELFDRILLING SCREW
2. MARESTONE
3. HORIZONTAL ALUM.RAIL (HR1)
4. ALUMINUM BRACKET
5. SELFDRILLING SCREW
6. VERTICAL T PROFILE
7. HORIZONTAL ALUM.RAIL (HR3)
8. CONCRETE ANCHOR

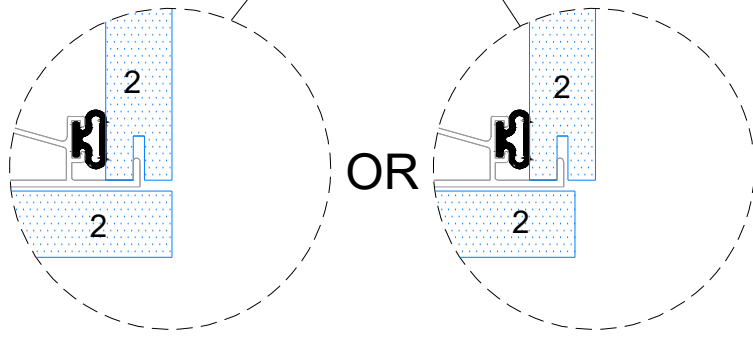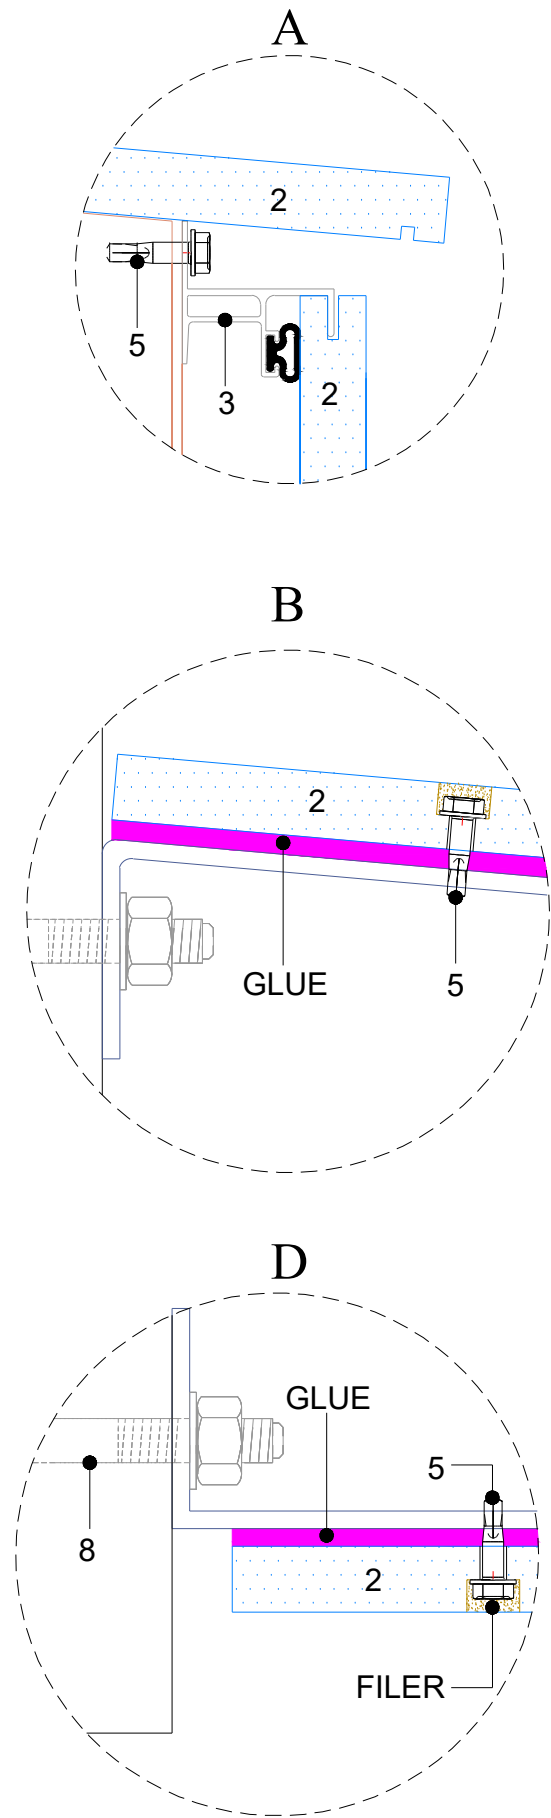

**RAIL
SYSTEM**

DETAILS



9

TYPE

A

betonex

Sözeri Yapı Elemanları San. Tic. İth. İhr. Ltd. Şti.
Factory : Ankara-İzmir Road Turgutlu 8. Km
Manisa/Turkey
Tel: +90 212 276 62 62
Fax: +90 212 276 62 65
Mail: info@betonex.com.tr

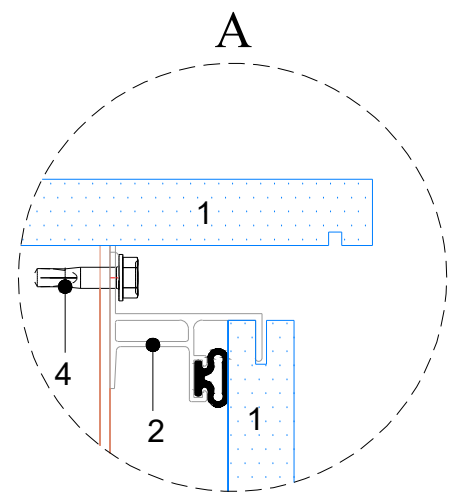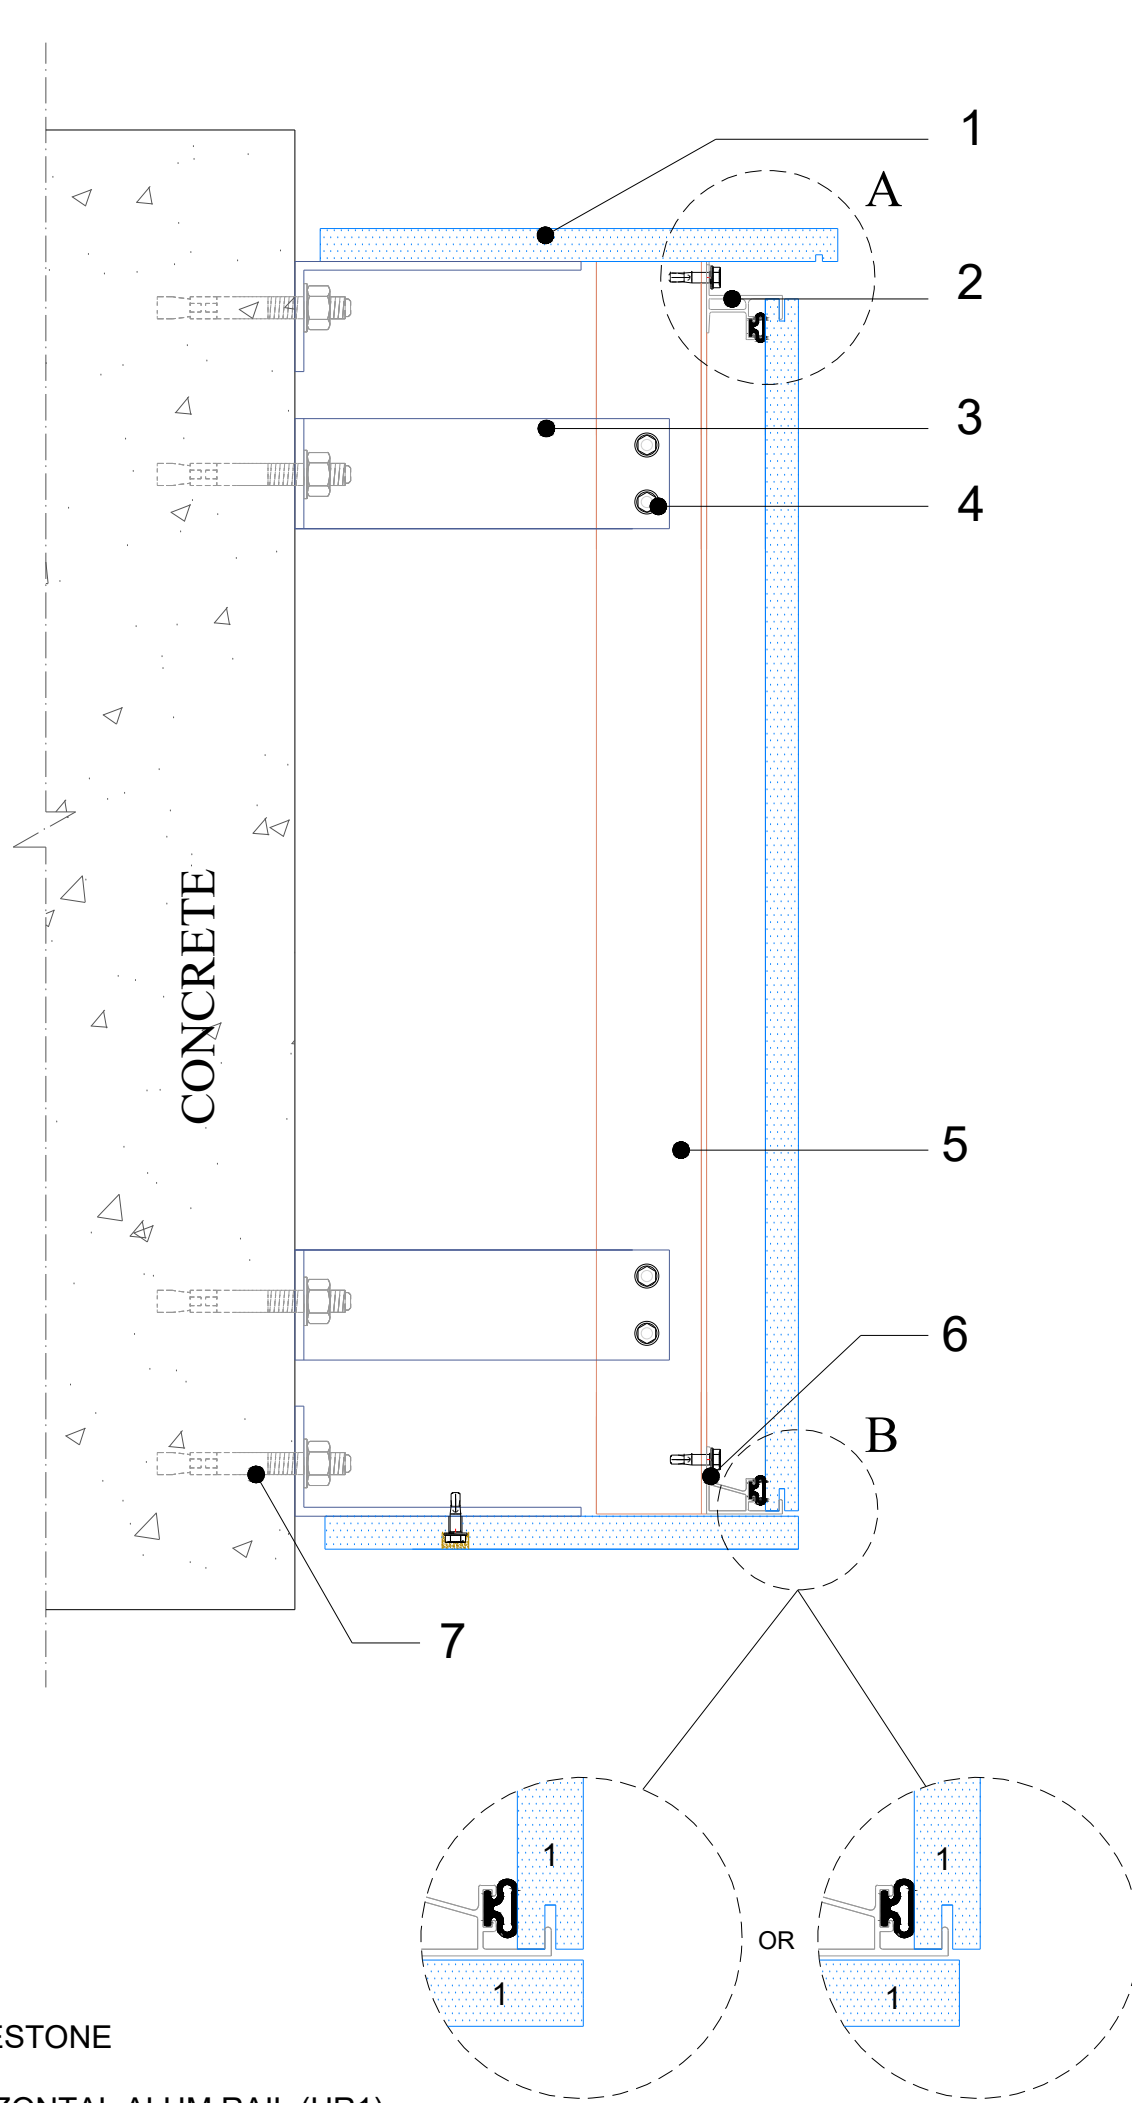

1. MARESTONE
2. HORIZONTAL ALUM.RAIL (HR1)
3. ALUMINUM BRACKET
4. SELFDRILLING SCREW
5. VERTICAL T PROFILE
6. HORIZONTAL ALUM.RAIL (HR3)
7. CONCRETE ANCHOR

**RAIL
SYSTEM**

DETAILS


9

TYPE

B



Sözeri Yapı Elemanları San. Tic. İth. İhr. Ltd. Şti.
Factory : Ankara-İzmir Road Turgutlu 8. Km
Manisa/Turkey
Tel: +90 212 276 62 62
Fax: +90 212 276 62 65
Mail: info@betonex.com.tr

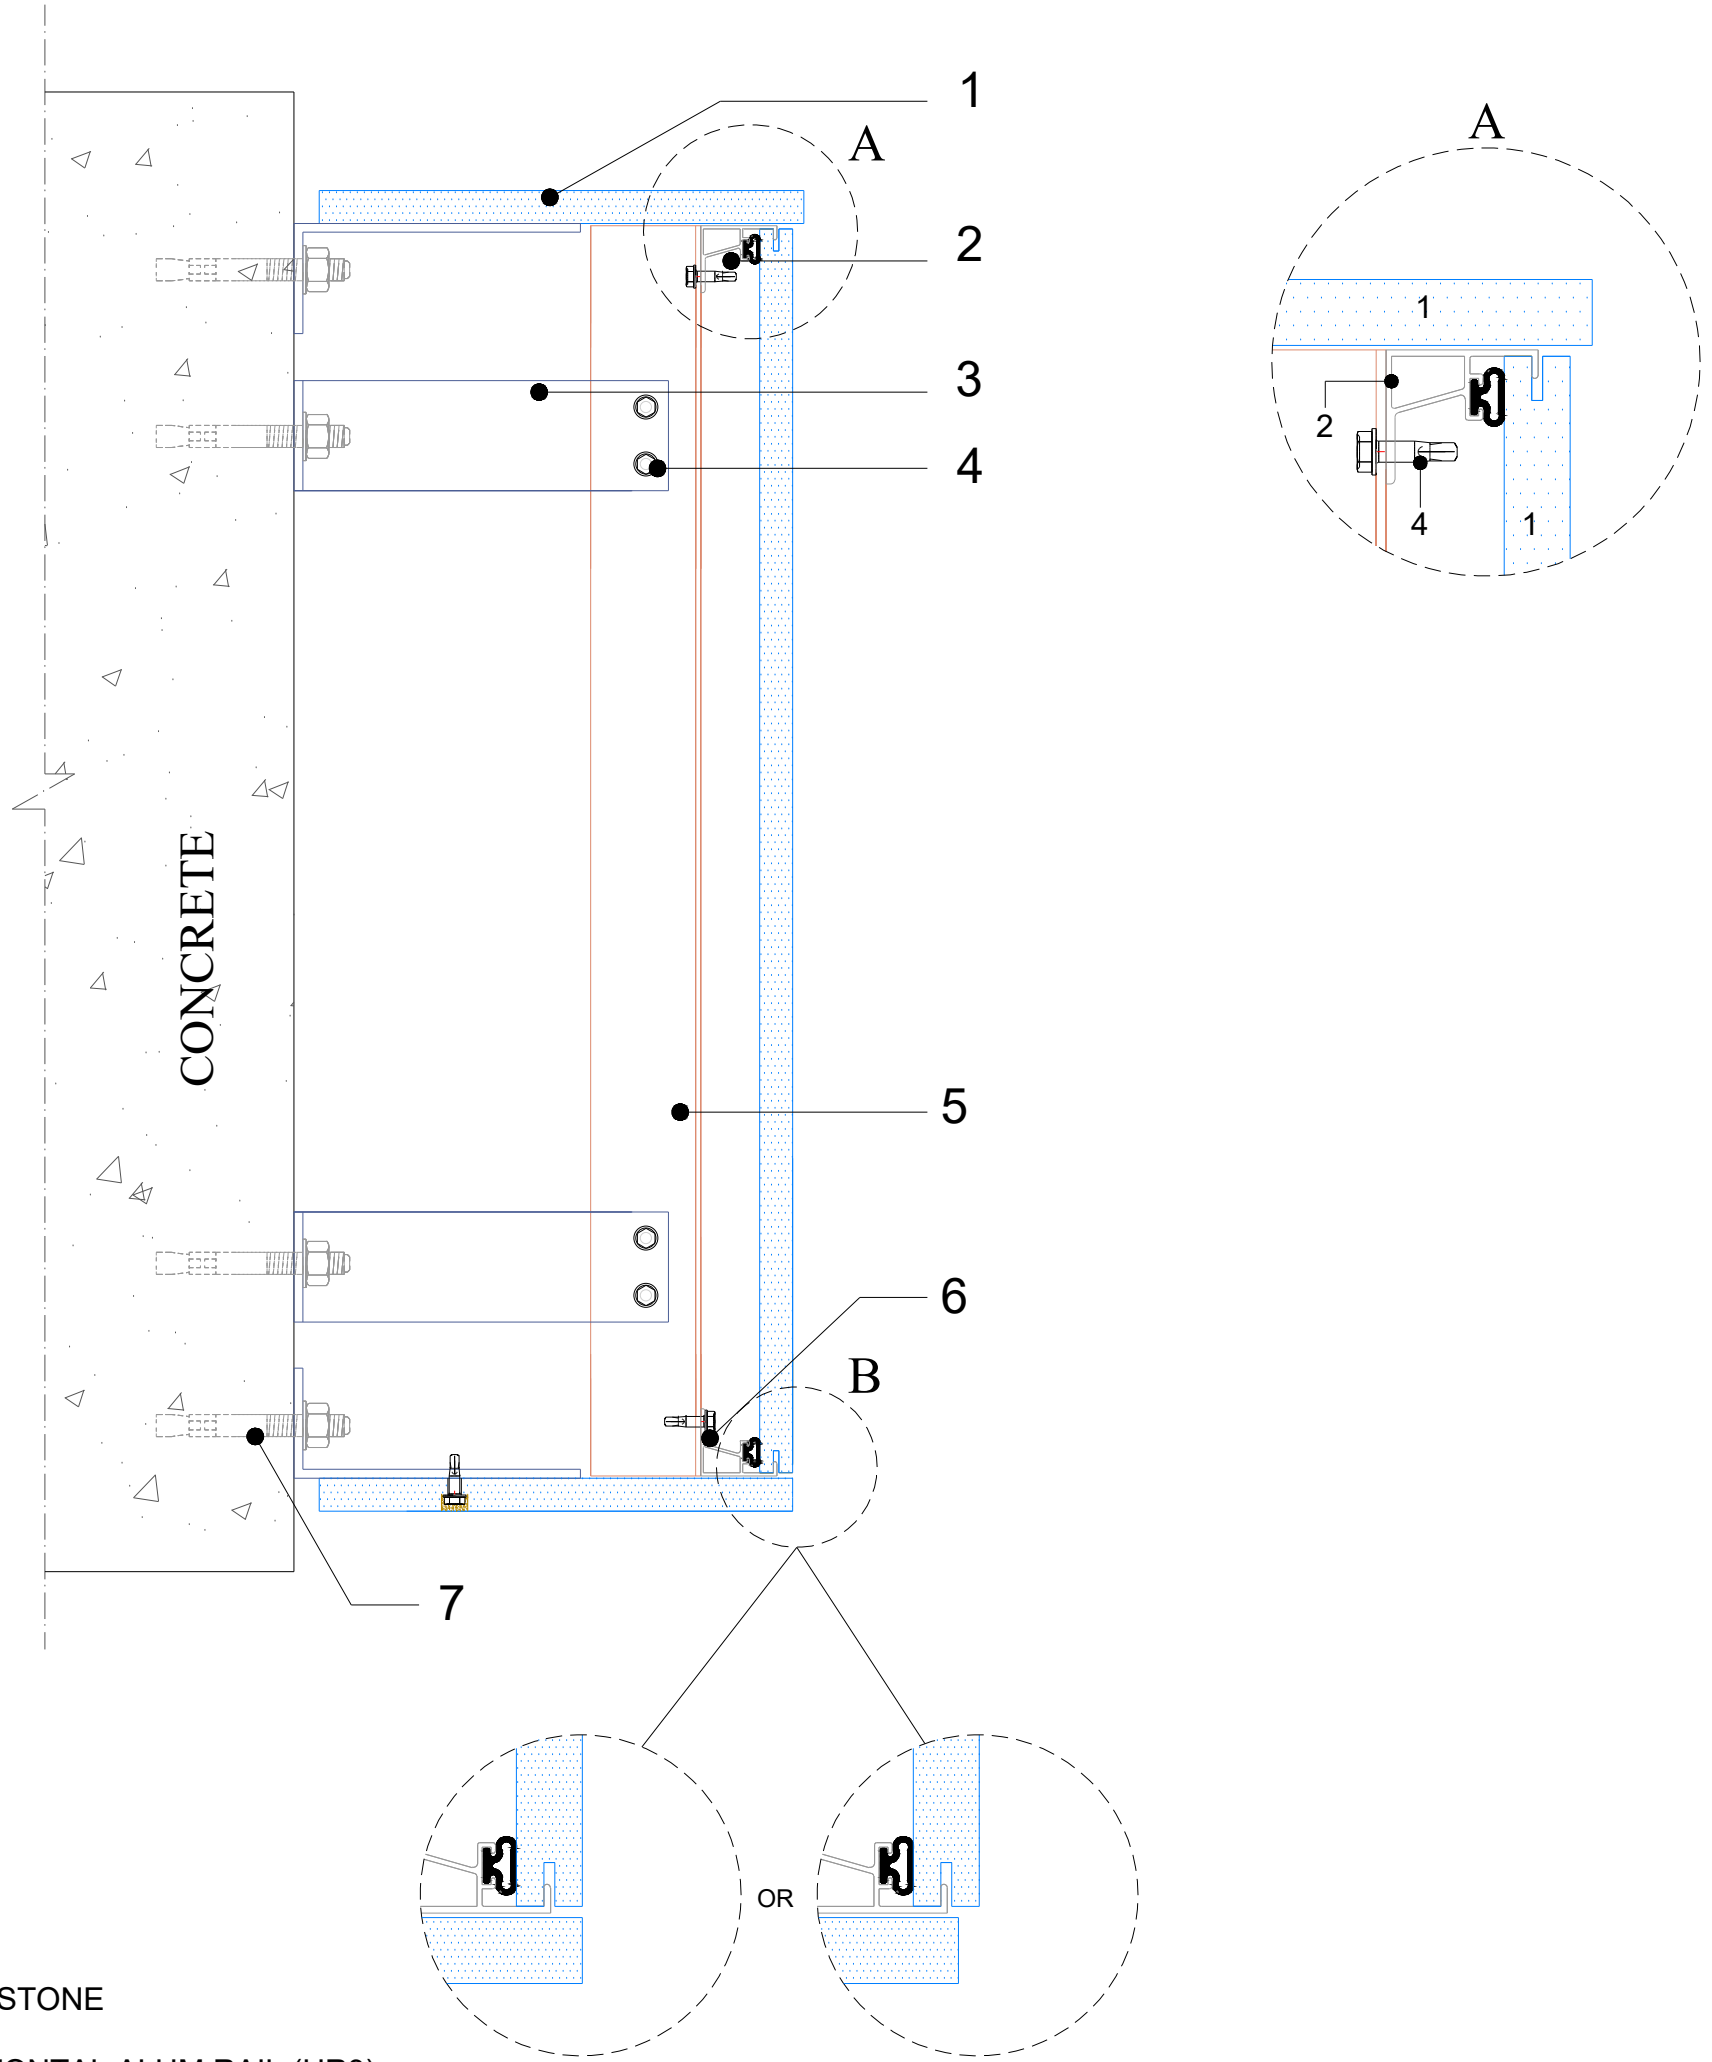

1. MARESTONE
2. HORIZONTAL ALUM.RAIL (HR3)
3. ALUMINUM BRACKET
4. SELFDRILLING SCREW
5. VERTICAL T PROFILE
6. HORIZONTAL ALUM.RAIL (HR3)
7. CONCRETE ANCHOR

**RAIL
SYSTEM**

DETAILS


9

TYPE


C

betonex

Sözeri Yapı Elemanları San. Tic. İth. İhr. Ltd. Şti.
Factory : Ankara-İzmir Road Turgutlu 8. Km
Manisa/Turkey
Tel: +90 212 276 62 62
Fax: +90 212 276 62 65
Mail: info@betonex.com.tr

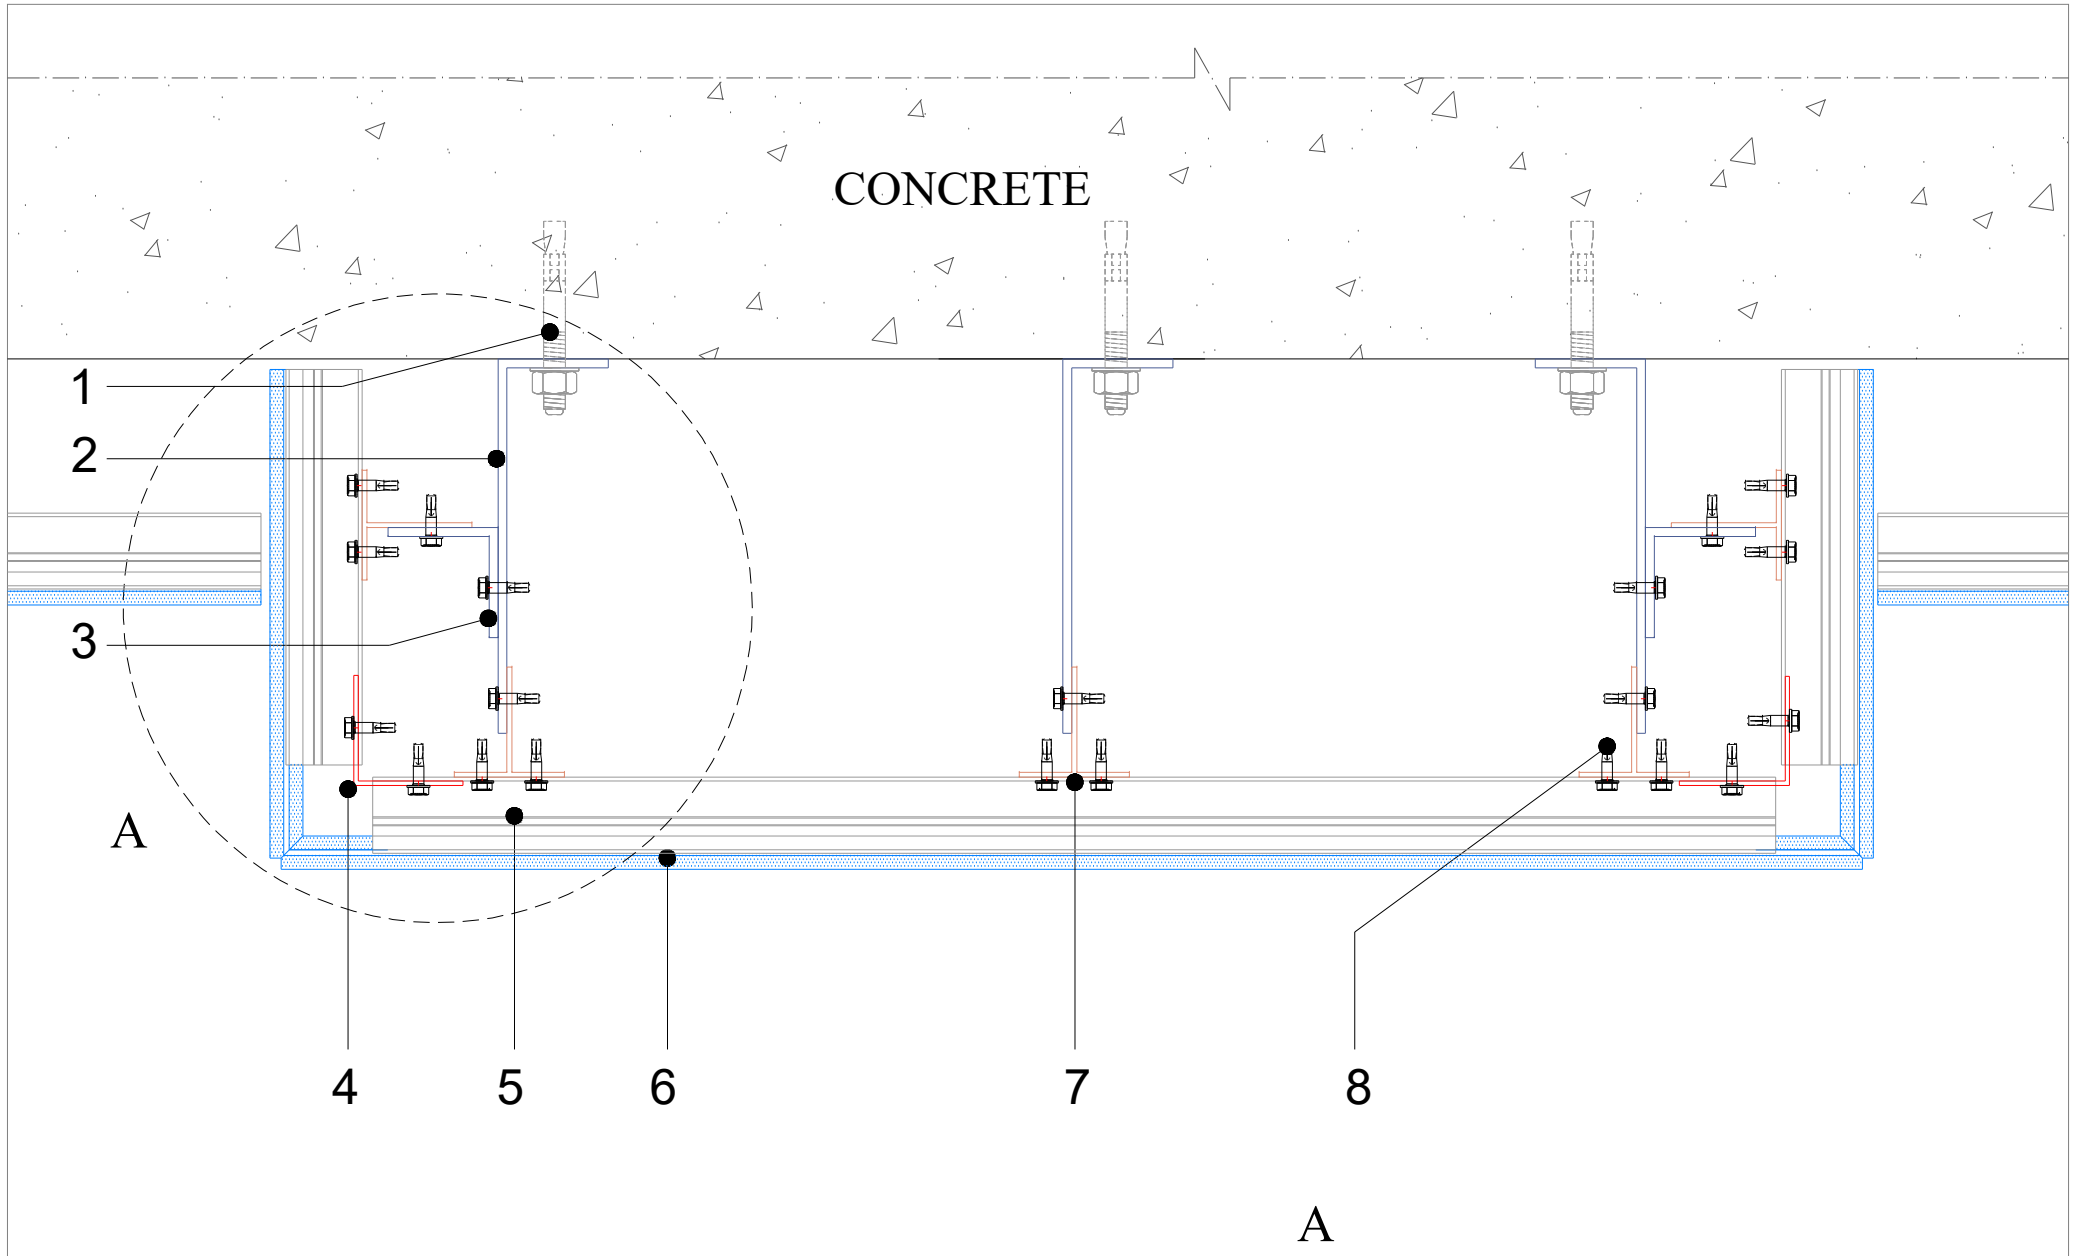

1. CONCRETE ANCHOR
2. ALUMINUM BRACKET
3. ALUMINUM L PROFILE
4. CORNER PROFILE
5. HORIZONTAL ALUM.RAIL (HR2)
6. MARESTONE
7. VERTICAL T PROFILE
8. SELFDRILLING SCREW

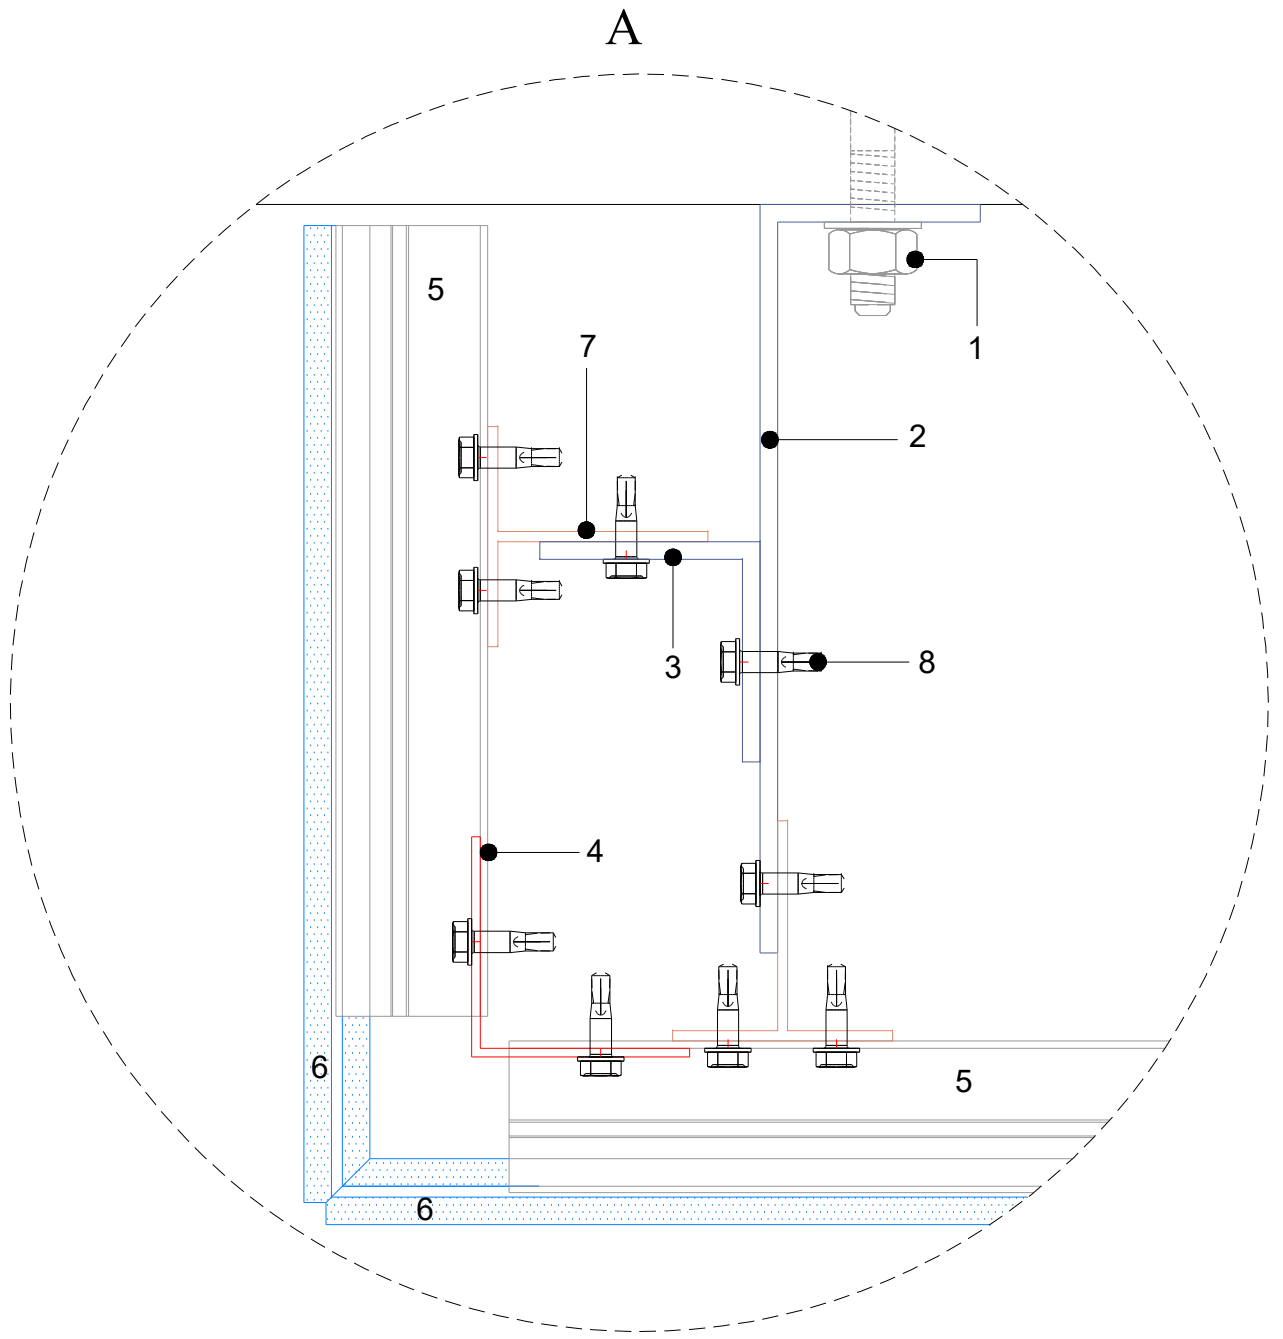

RAIL SYSTEM

DETAILS

10

TYPE

-

betonex

Sözeri Yapı Elemanları San. Tic. İth. İhr. Ltd. Şti.
Factory : Ankara-İzmir Road Turgutlu 8. Km
Manisa/Turkey
Tel: +90 212 276 62 62
Fax: +90 212 276 62 65
Mail: info@betonex.com.tr